



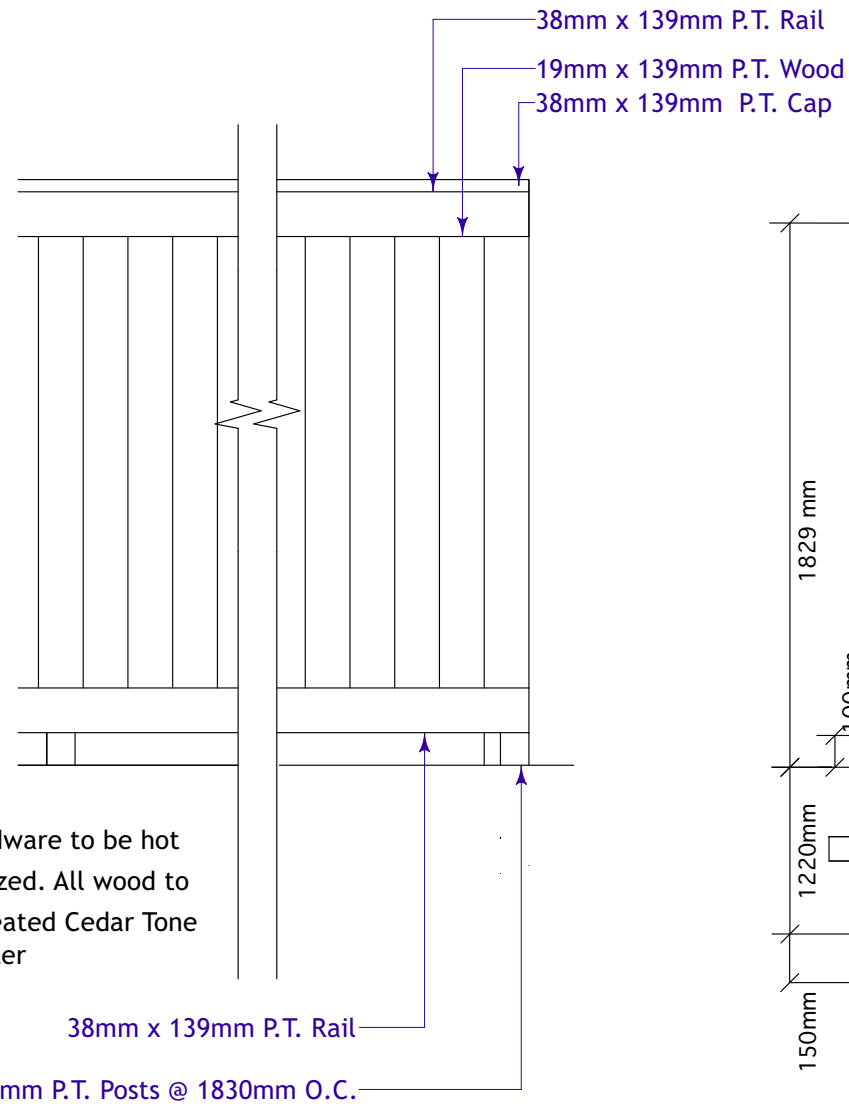

NOTE: All hardware to be hot dipped galvanized. All wood to be pressure treated Cedar Tone grade 2 or better

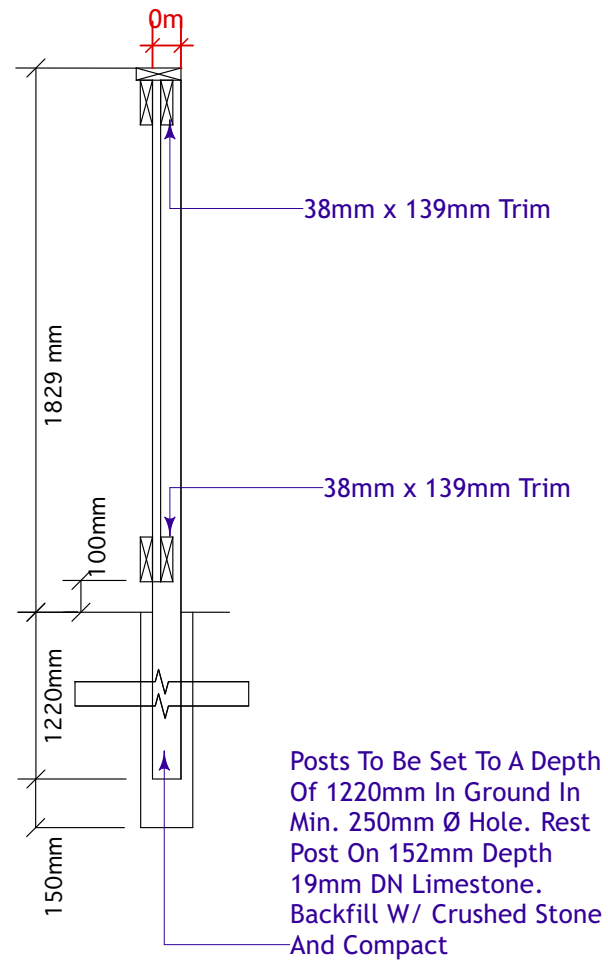

PRELIMINARY - NOT FOR CONSTRUCTION

1	1.8 m Solid Wood Fence
LS-6	Scale: 1:25