


1. THESE DRAWINGS ARE NOT TO BE SCALED
2. THE CONTRACTOR SHALL VISIT THE SITE AND VERIFY ALL DIMENSIONS, DATUMS AND DETAILED INFORMATION SHOWN IS CORRECT.
3. THE CONTRACTOR IS TO REVIEW AND COORDINATE ALL ARCHITECTURAL, MECHANICAL, ELECTRICAL AND STRUCTURAL DRAWINGS FOR ADDITIONAL OPENINGS THROUGH FLOORS, WALLS, CEILINGS AND ROOFS FOR DUCTING, PIPING, ELECTRICAL CONDUIT AND WIRING AND ALL OPENINGS NOT SHOWN ON DRAWINGS.
4. ALL PRODUCTS AND MATERIALS TO BE USED AND INSTALLED SHALL CONFORM WITH MANUFACTURERS SPECIFICATIONS AND APPLICABLE CODES.

GRADE BEAM SCHEDULE			
MARK	DEPTH	HORIZONTAL REINFORCING	STIRRUPS
GB-1	200 x 600	2-25M CONT. TOP AND BOTTOM	10M @ 300 O/C
GB-2	200 x 1000	2-20M CONT. TOP AND BOTTOM	10M @ 400 O/C

0			
B	ISSUED FOR DESIGN BUILD RFP	DRM	MAR07 2025
A	ISSUED FOR CLASS 3 COST ESTIMATE	DRM	MAY27 2024
No.	REVISION / DESCRIPTION	BY	DATE

SEAL

2024.05.24	BDN	DRM, PAS	PAS	
DATE	DESIGNED	DRAWN	CHECKED	APPROVED

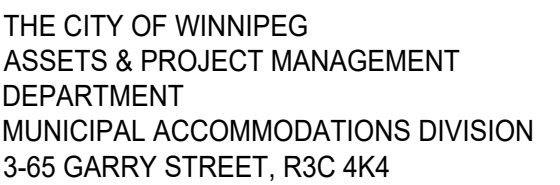

PROJECT
WINNIPEG FIRE PARAMEDIC SERVICE
STATION 15


RUTH CROSSING AT BISON DRIVE

SHEET TITLE

MAIN FLOOR FRAMING PLAN

SCALE	PROJECT No:	SHEET No:
AS SHOWN	2022-097	S3

DRAWING SHEET SIZE: A1 (594x841) PLOT 1:1

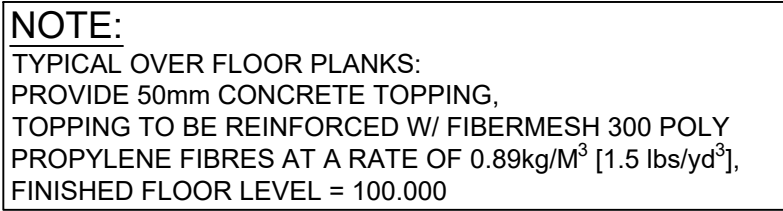

PRELIMINARY ONLY
NOT FOR CONSTRUCTION