




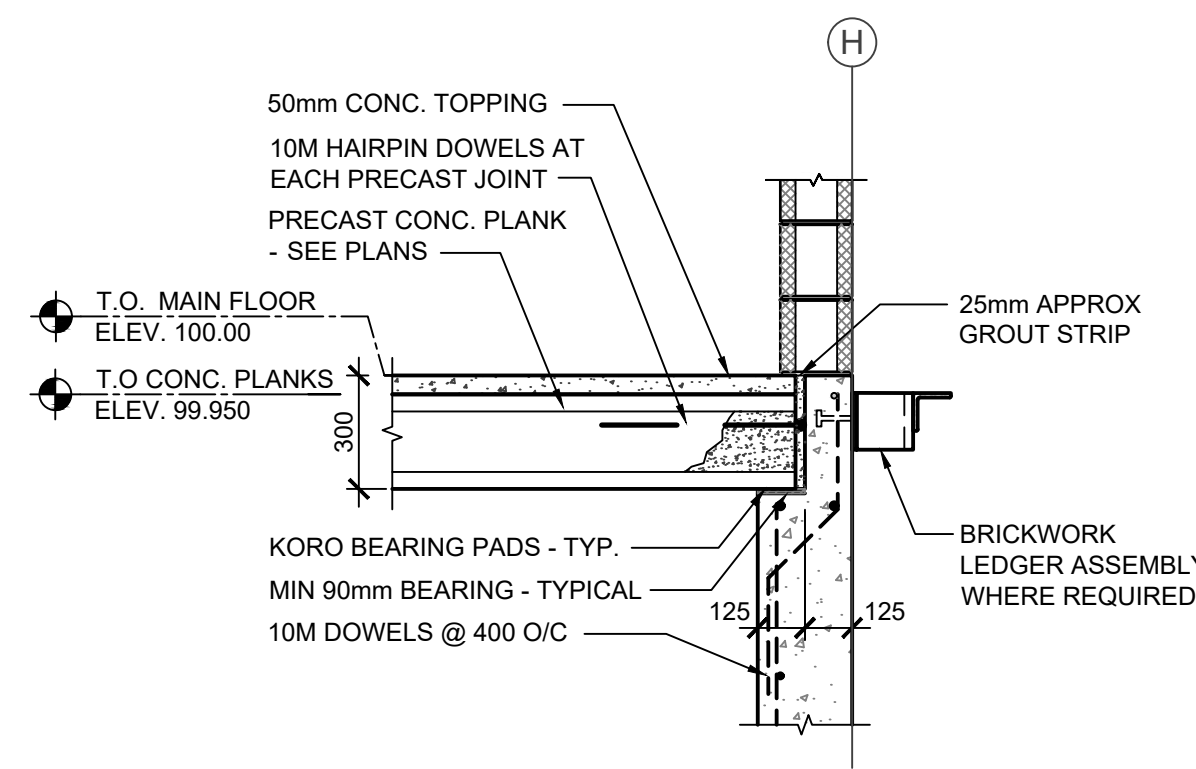


1 SECTION
S3/S6 SCALE = 1:20

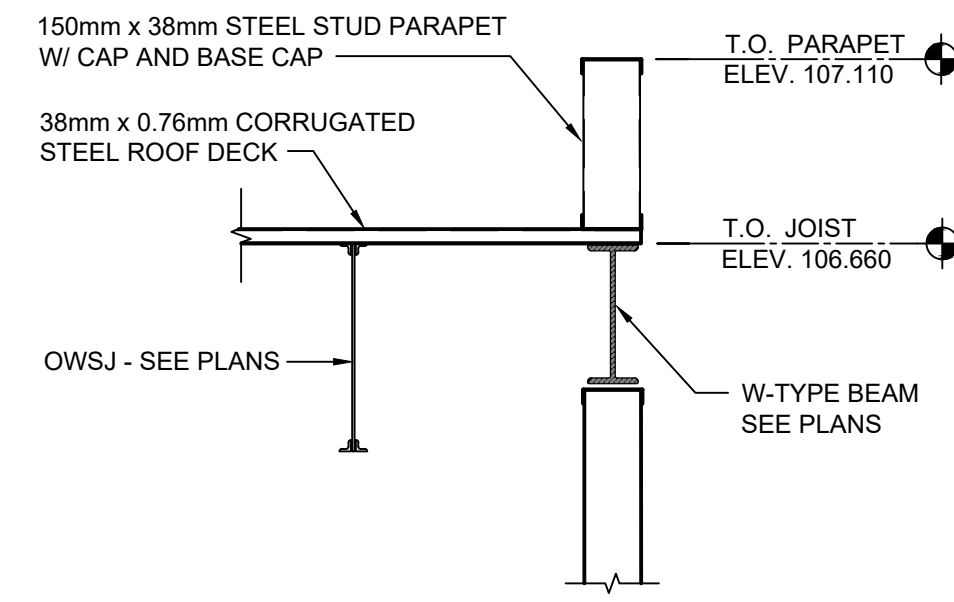


2 SECTION
S5/S6 SCALE = 1:20

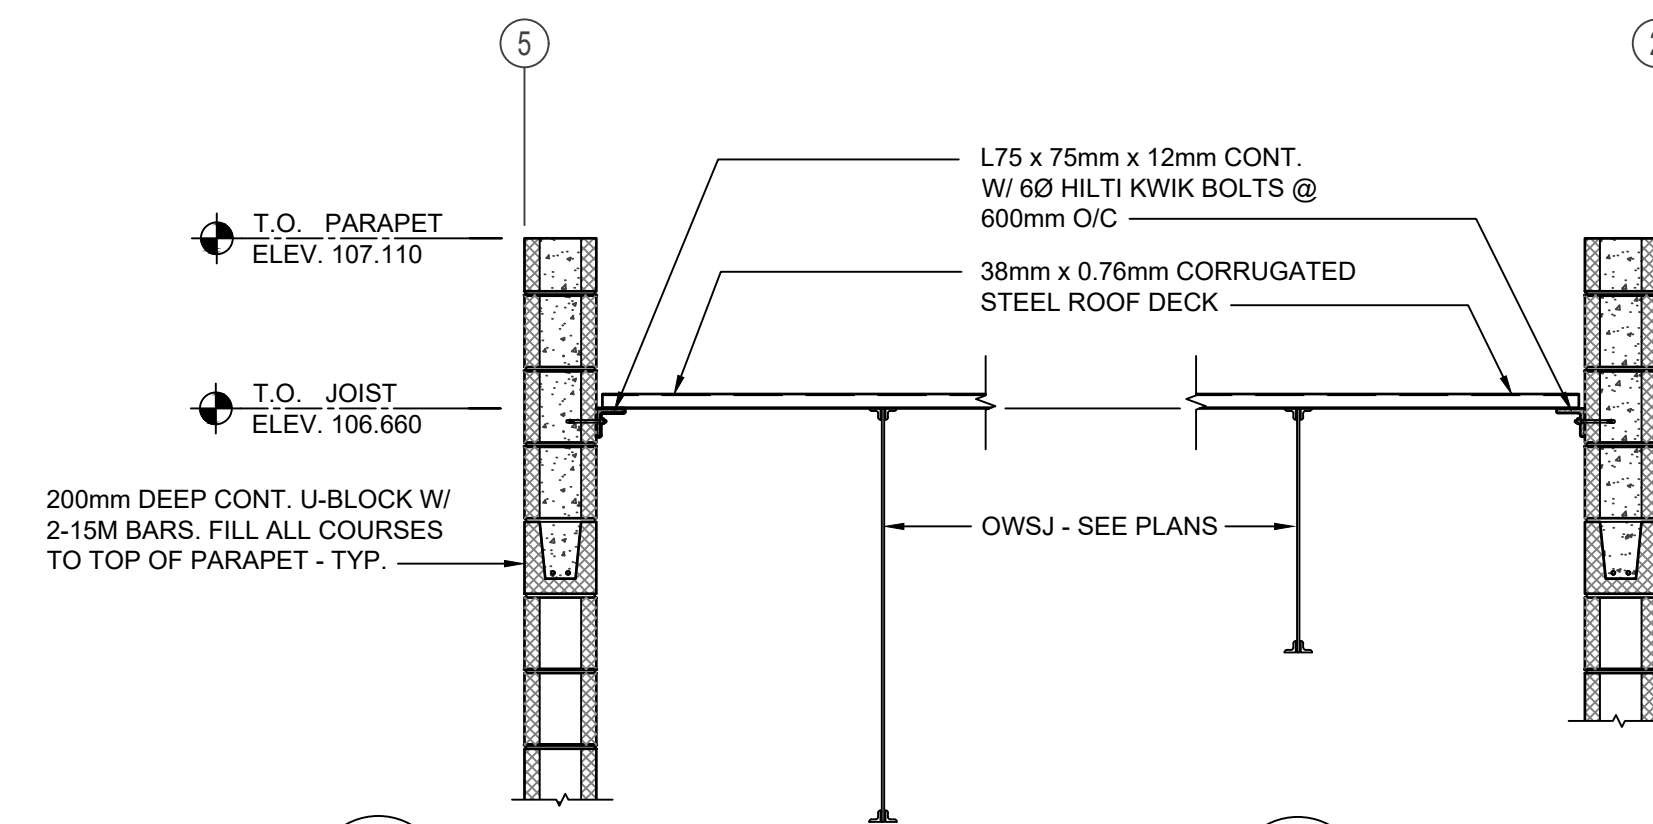


3 SECTION
S5/S6 SCALE = 1:20

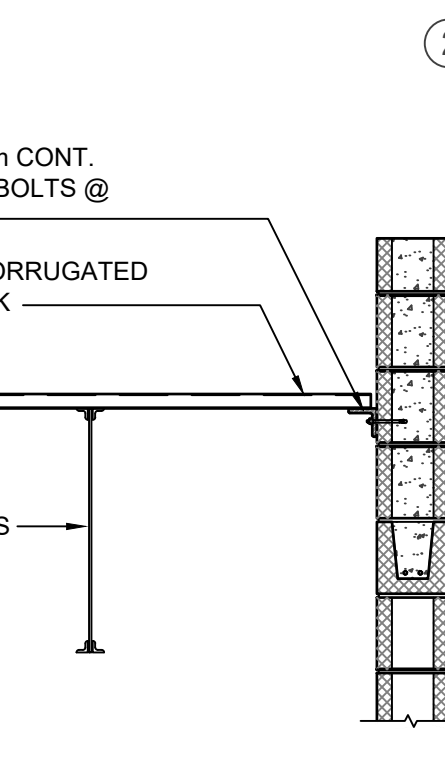


4 SECTION
S5/S6 SCALE = 1:20

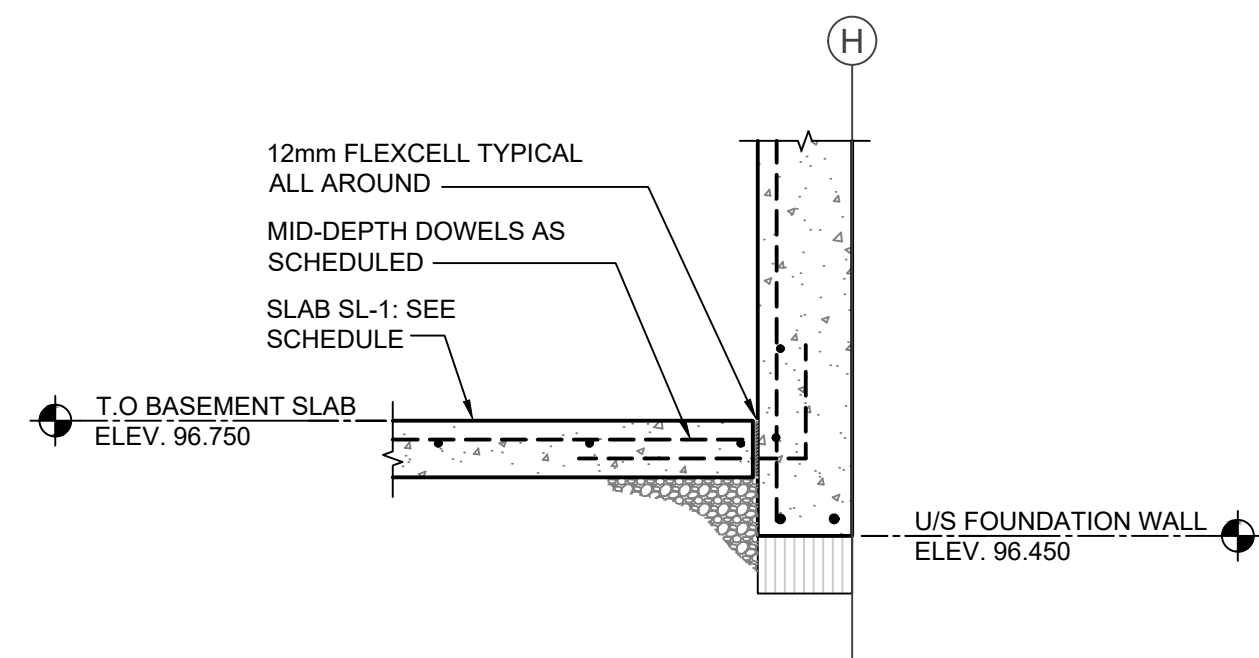


5 SECTION
S2/S6 SCALE = 1:20

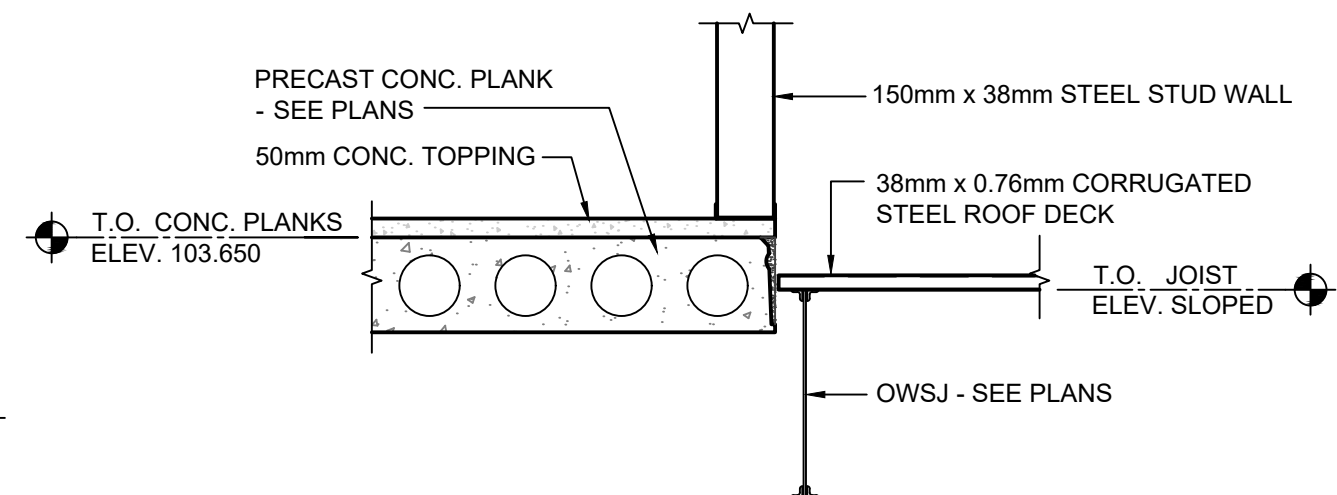


6 SECTION
S4/S6 SCALE = 1:20

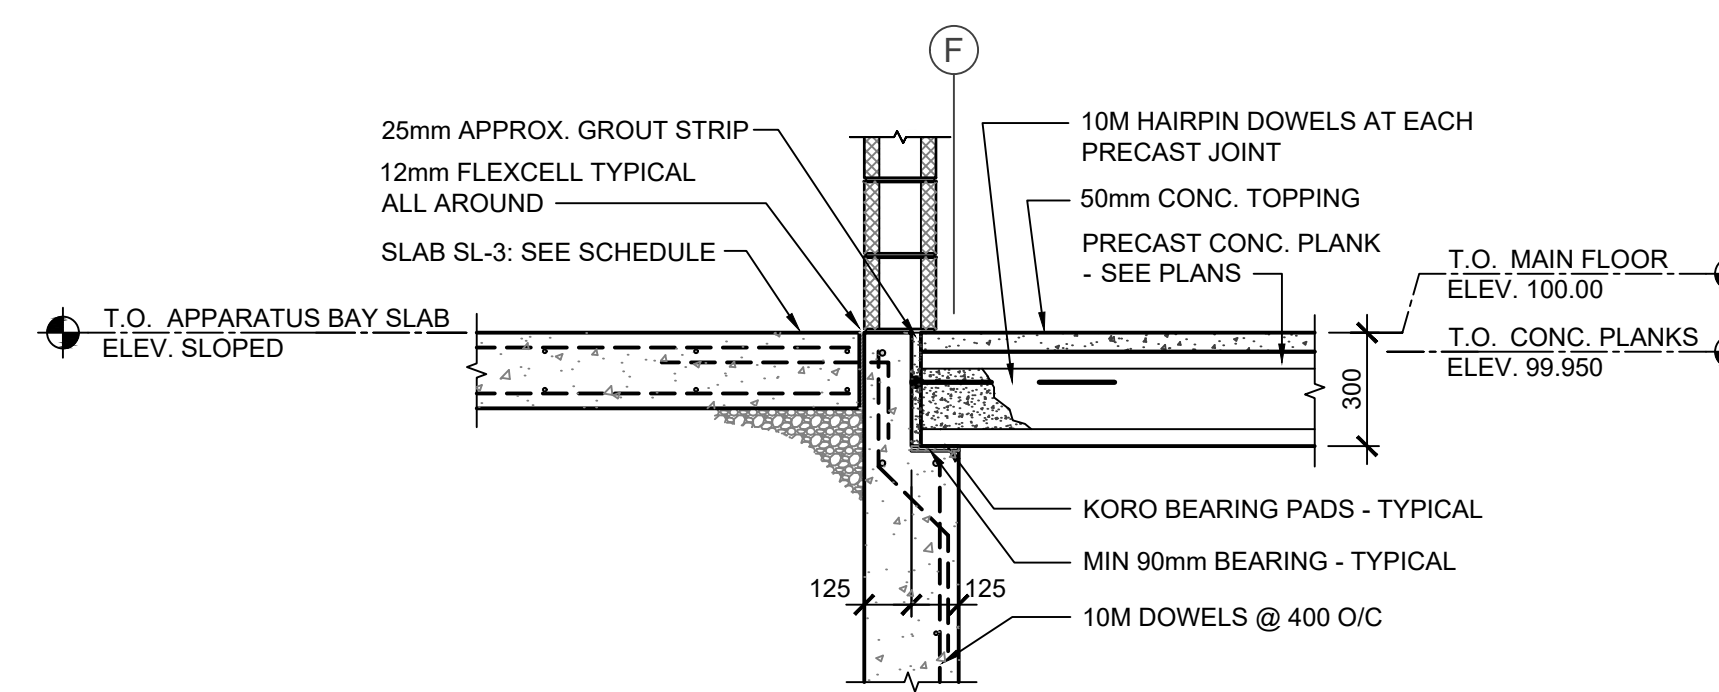


7 SECTION
S3/S6 SCALE = 1:20

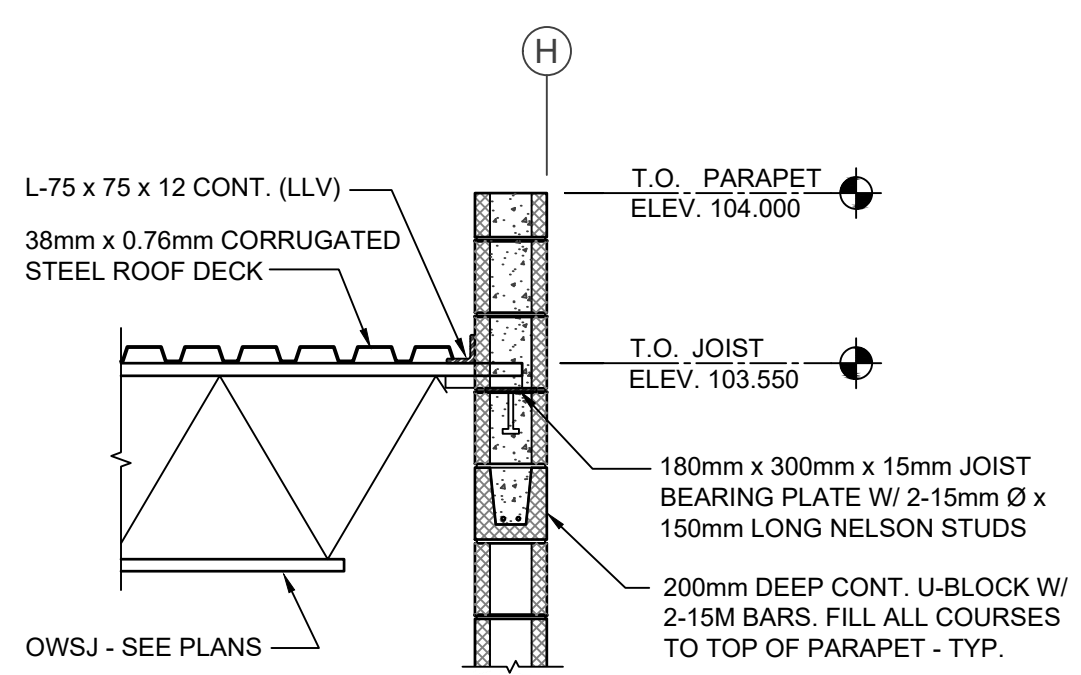


8 SECTION
S5/S6 SCALE = 1:20

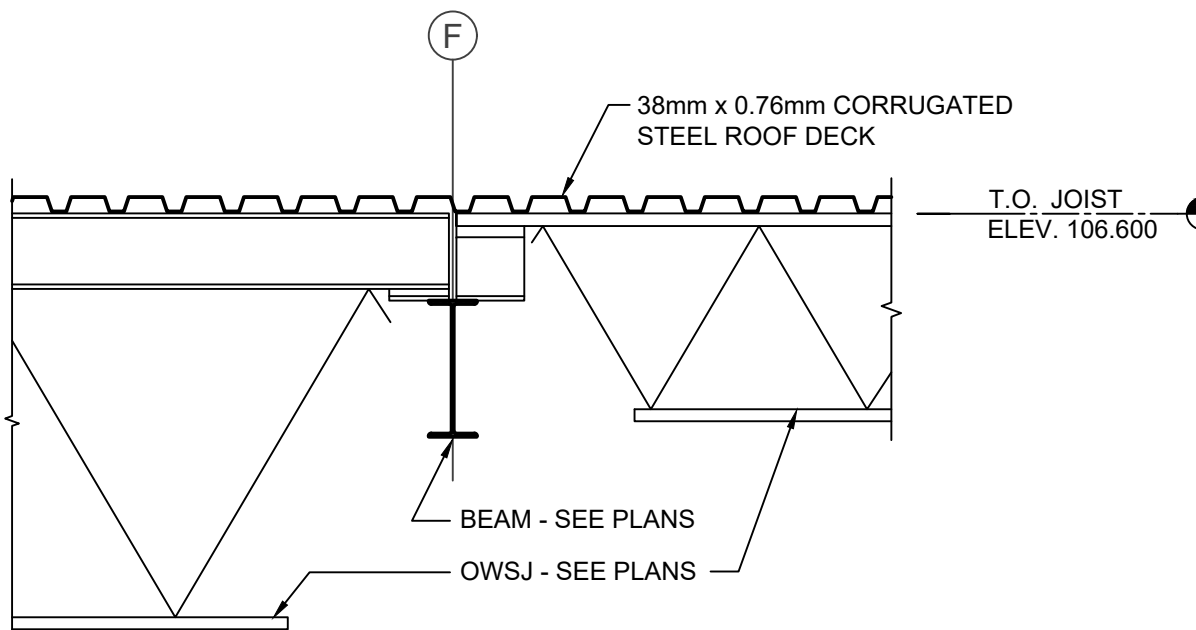


9 SECTION
S5/S6 SCALE = 1:20

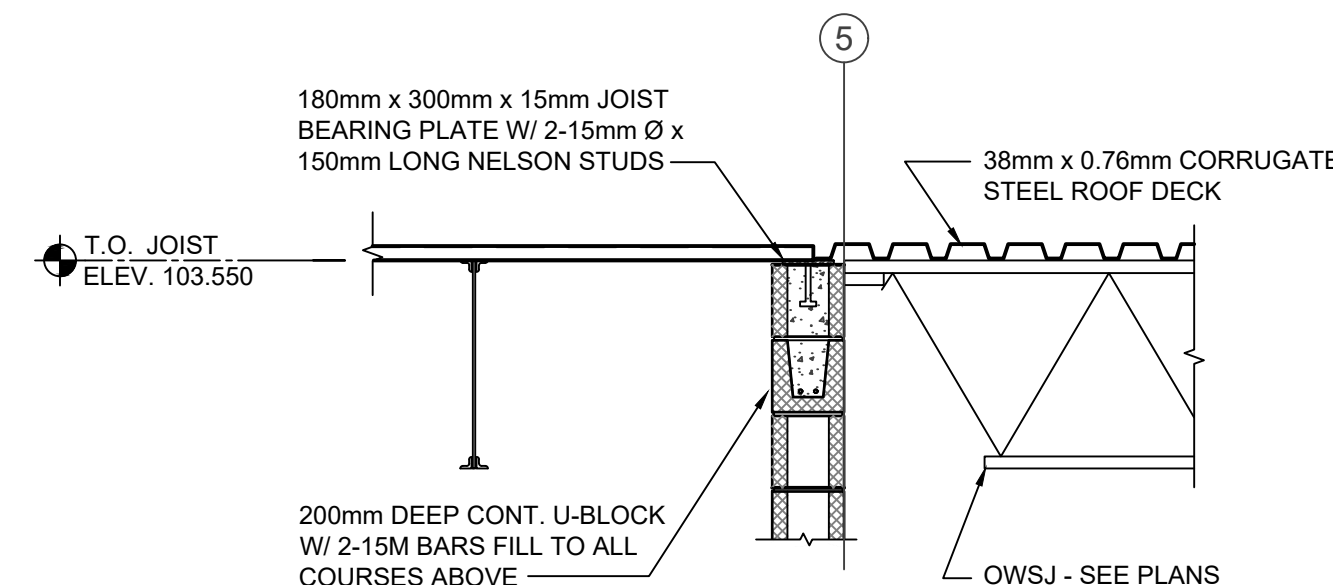


10 SECTION
S4/S6 SCALE = 1:20

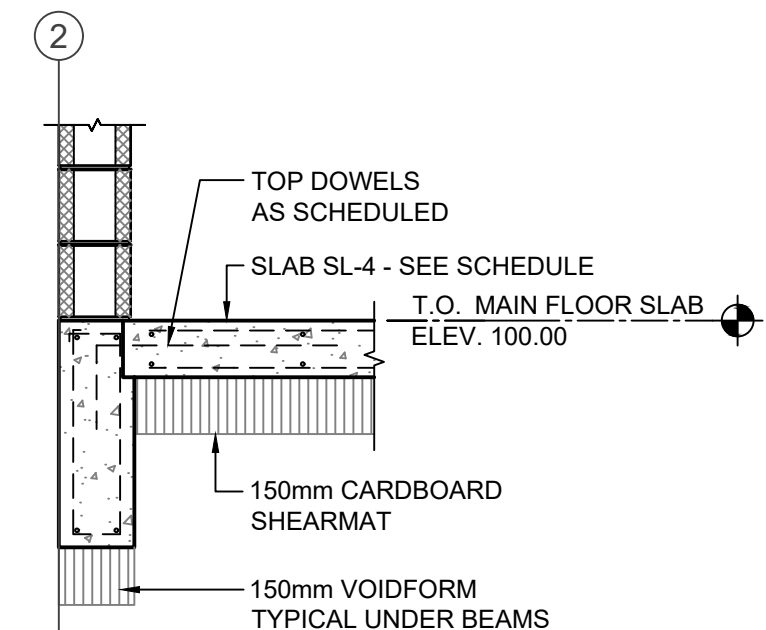


11 SECTION
S3/S6 SCALE = 1:20

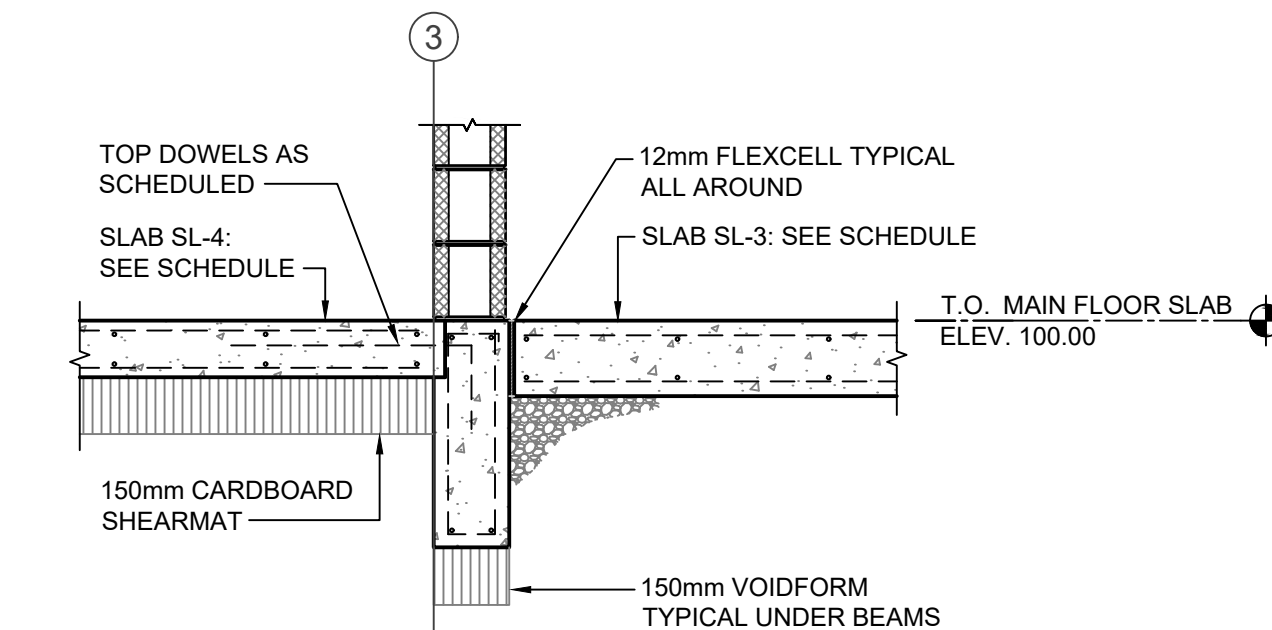


12 SECTION
S3/S6 SCALE = 1:20

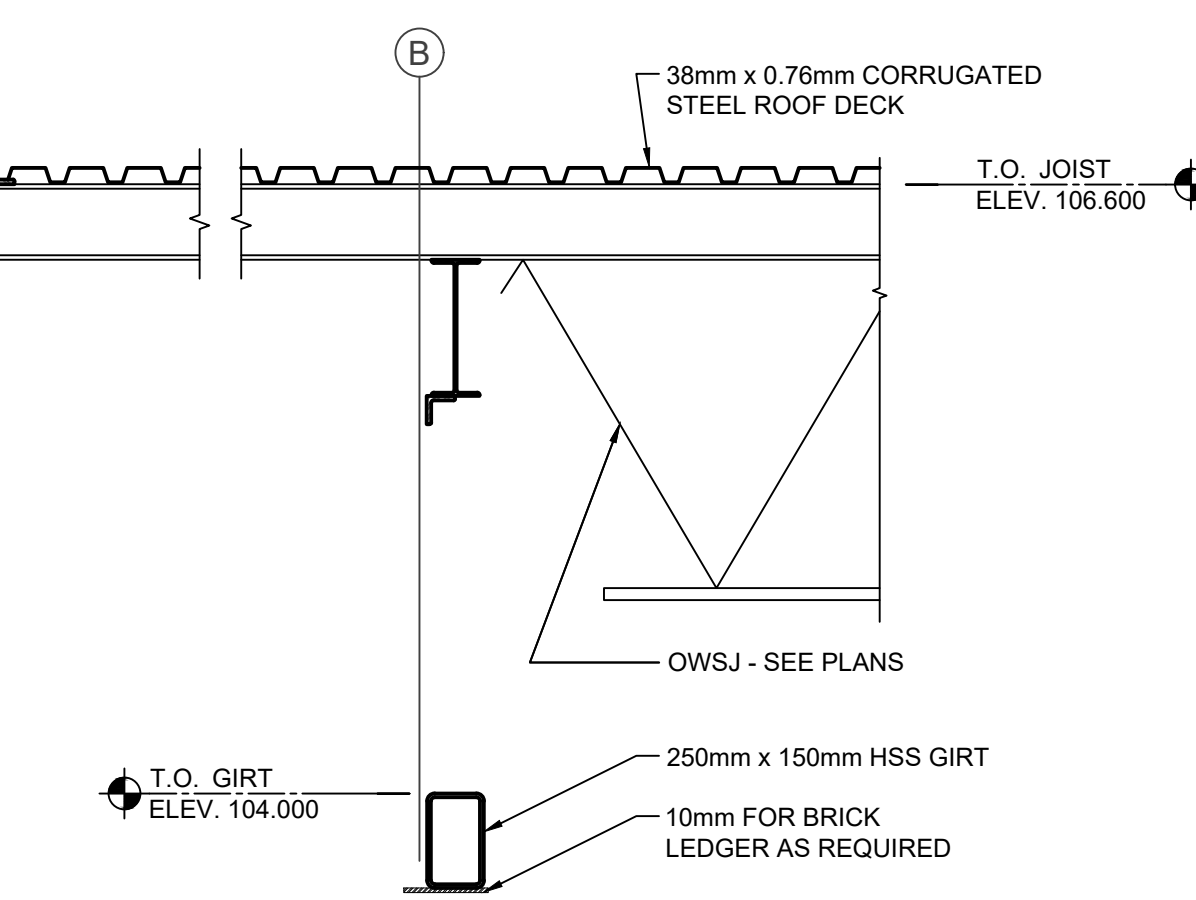

13 SECTION
S3/S6 SCALE = 1:20

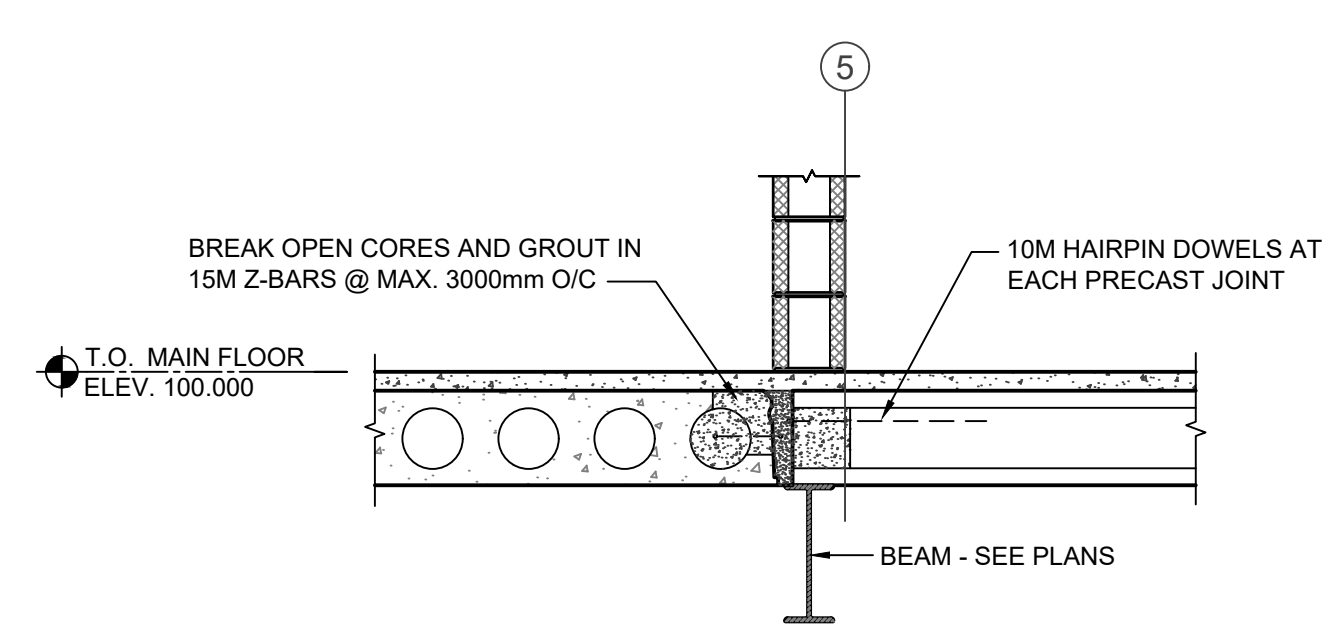

14 SECTION
S3/S6 SCALE = 1:20

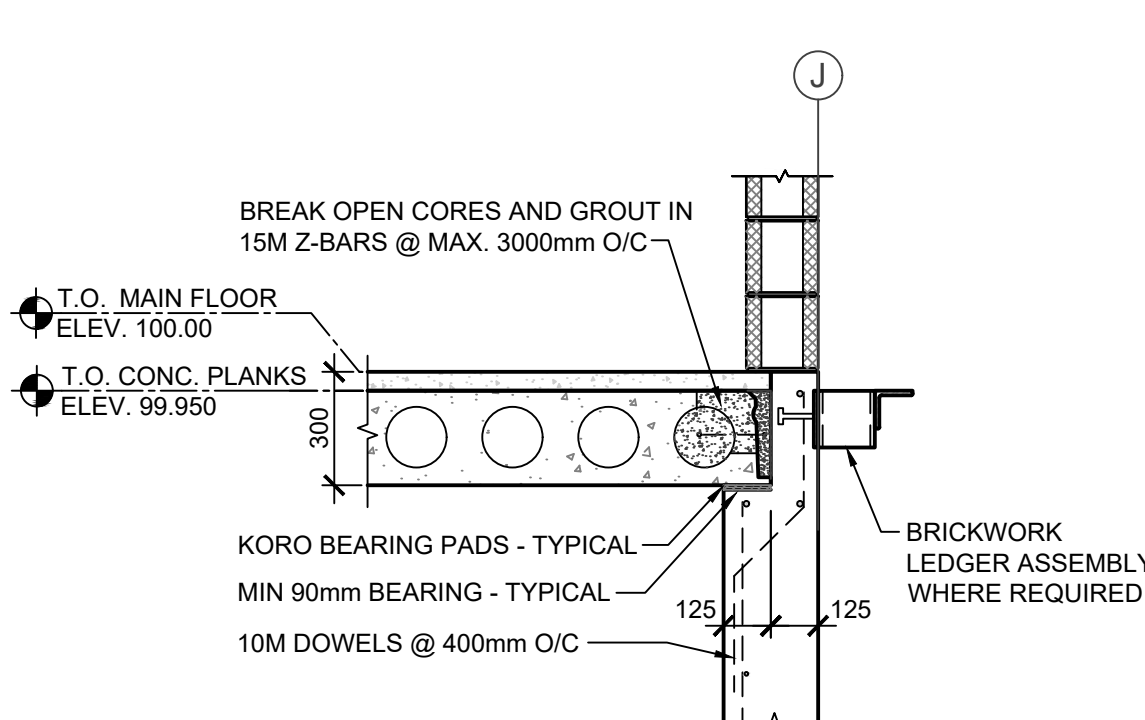

15 SECTION
S3/S6 SCALE = 1:20

0			
B	ISSUED FOR DESIGN BUILD RFP	DRM	MAR07 2025
A	ISSUED FOR CLASS 3 COST ESTIMATE	DRM	MAY24 2024
No.	REVISION / DESCRIPTION	BY	DATE

SEAL

2024.05.24	BDN	DRM, PAS	PAS	
DATE	DESIGNED	DRAWN	CHECKED	APPROVED

THE CITY OF WINNIPEG
ASSETS & PROJECT MANAGEMENT
DEPARTMENT
MUNICIPAL ACCOMMODATIONS DIVISION
3-65 GARRY STREET, R3C 4K4

PROJECT
WINNIPEG FIRE PARAMEDIC SERVICE
STATION 15

RUTH CROSSING AT BISON DRIVE
SHEET TITLE

STRUCTURAL DETAILS

PRELIMINARY ONLY
NOT FOR CONSTRUCTION

SCALE	PROJECT No:	SHEET No:
AS SHOWN	2022-097	S6

DRAWING SHEET SIZE: A1 (594x841) PLOT 1:1