


**SEWER SERVICE ABANDONMENT BENEATH PAVEMENT**

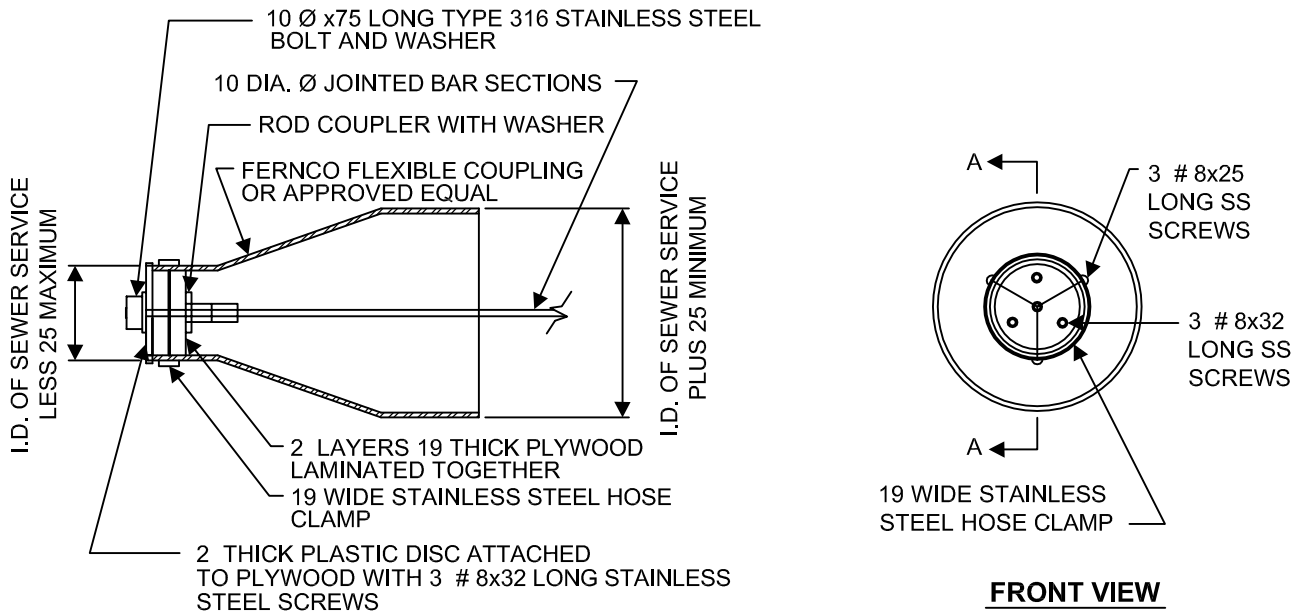

**SECTION A-A**

**FRONT VIEW**

DIMENSIONS IN MILLIMETERS



**THE CITY OF WINNIPEG**  
**WATER & WASTE DEPARTMENT**

Reference Spec. No.

CW 2160

SEWER SERVICE  
 ABANDONMENT BENEATH  
 PAVEMENT

Designed By:

TW

Drawn By:

BH

Scale:

N.T.S.

Checked By:

TW

Date: 03-03-14

Revision:

Drawing No.

Approved:

UNDERGROUND WORKS COMMITTEE

SD-021