


DEPRESSED CURB

NOTES:

- 1) SIDEWALK RAMP SURFACE SHALL BE GIVEN A PARALLEL TEXTURED BROOM FINISH.
- 2) INSTALL DETECTABLE WARNING SURFACE SO THAT THE TOP OF THE TRUNCATED DOMES ARE FLUSH WITH THE SURFACE OF THE ADJACENT SIDEWALK.

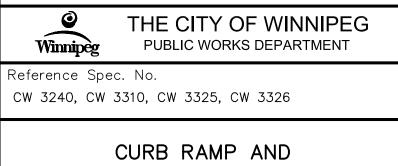

DEPRESSED CURB WITH
DETECTABLE WARNING SURFACE TILE

DIMENSIONS ARE IN MILLIMETRES

Designed By: B.P.	Drawn By: T.G.A.	Scale : N.T.S.
Checked By: B.P.	Date: 12-15	Drawing No.
Approved: SURFACE WORKS REVIEW COMMITTEE		SD-229E