



APPLICABLE FOR EXISTING
LIP CURBS <80mm.
IF CURB >80mm
REF SD-202B.

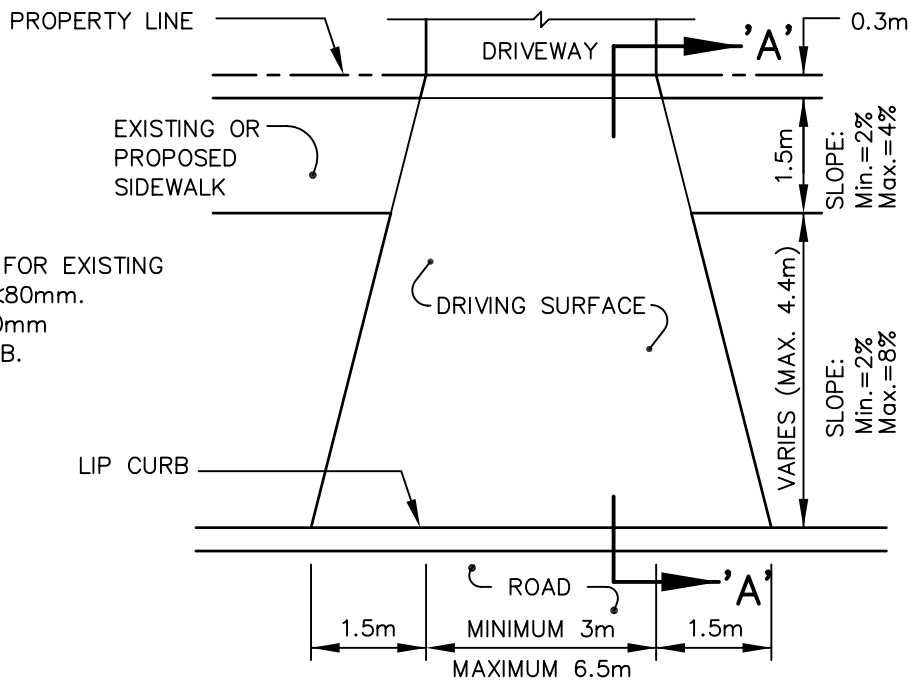


PLAN

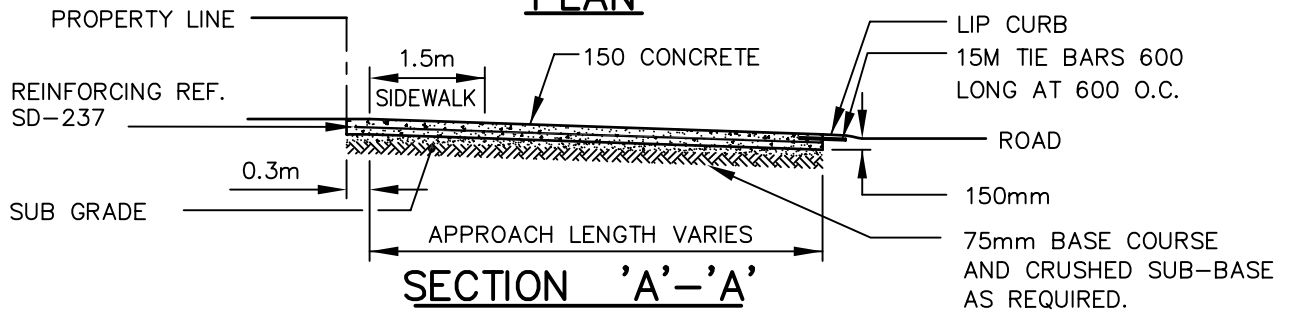

SECTION 'A'-'A'

LONGITUDINAL SECTION THROUGH A TYPICAL PRIVATE
APPROACH WITH A SIDEWALK CROSSING

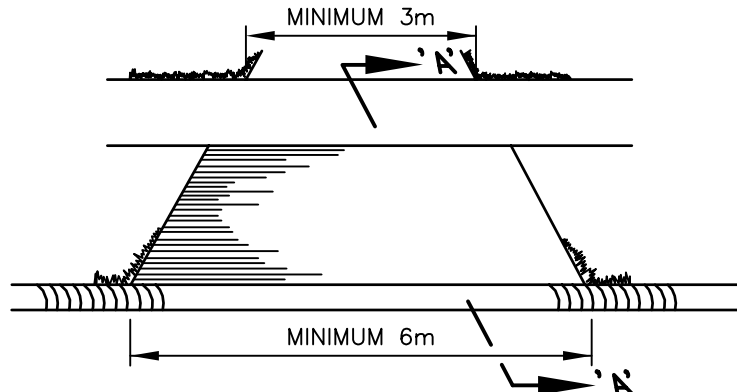

FRONTAL PERSPECTIVE OF FINISHED PRIVATE APPROACH



THE CITY OF WINNIPEG
PUBLIC WORKS DEPARTMENT

NOTES:

1. EXISTING SIDEWALK SHALL BE REMOVED AND THE APPROACH EXTENDED BACK TO THE PROPERTY LINE AS SHOWN.
2. M.H. ISOLATIONS TO BE APPROVED BY CONTRACT ADMINISTRATOR.
3. CONTRACTION JOINTS AS REQUIRED TO MATCH STREET.

Reference Spec. No.
CW 3230, CW 3310, CW 3240

**RESIDENTIAL APPROACH-CONCRETE
(WITH EXISTING LIP CURB)**

Designed By:
B.P.

Drawn By:
T.G.A.

Scale :
N.T.S.

Checked By:
B.P.

Date:
09-02-02

Drawing No.

Approved:
SURFACE WORKS COMMITTEE

SD-236