




NOTE:  
EXISTING SIDEWALK SHALL BE  
REMOVED AND THE APPROACH  
EXTENDED BACK TO THE  
PROPERTY LINE AS SHOWN.

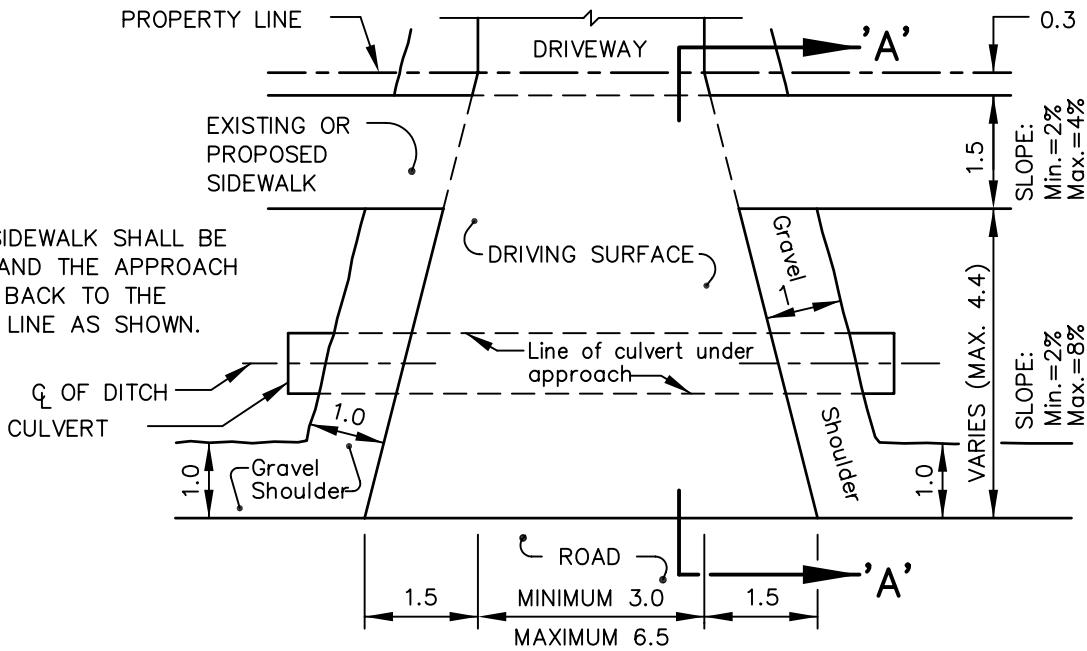

**PLAN**

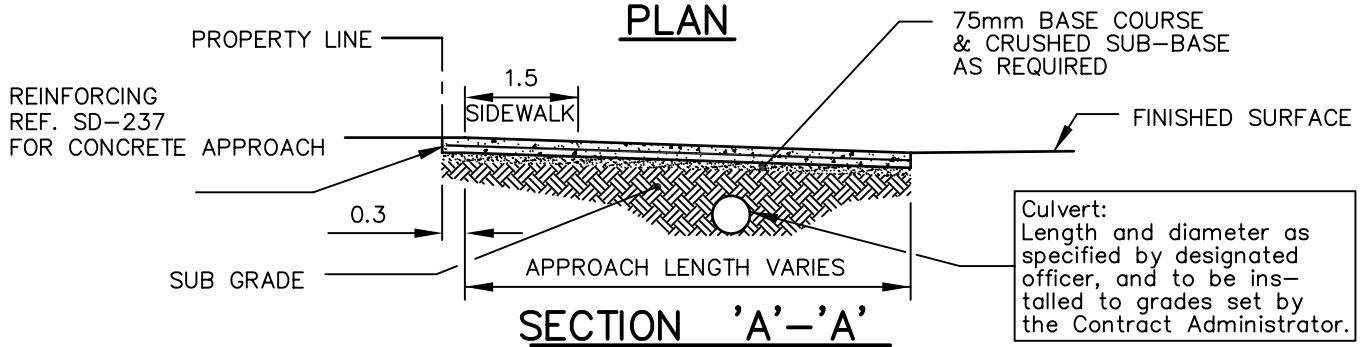

NOTE: SEE SD-234 FOR DETAILS OF THE APPLICABLE DRIVING SURFACE.

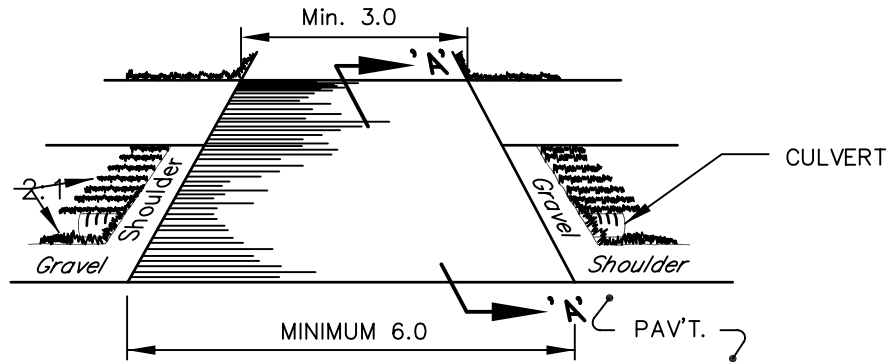

**FRONTAL PERSPECTIVE OF FINISHED PRIVATE APPROACH**



**THE CITY OF WINNIPEG**  
PUBLIC WORKS DEPARTMENT

Reference Spec. No.  
CW 3230, CW 3310, CW 3410, CW 3610

**NOTES:**

1. APPLICABLE FOR EXISTING GRAVEL STREETS WITH DITCHES.
2. M.H. ISOLATIONS TO BE APPROVED BY CONTRACT ADMINISTRATOR.

**RESIDENTIAL APPROACH – GRAVEL,  
CONCRETE OR ASPHALT**

Designed By:  
B.P.

Drawn By:  
T.G.A.

Scale :  
**N.T.S.**

Checked By:  
B.P.

Date:  
09-02-02

Drawing No.

Approved:  
SURFACE WORKS COMMITTEE

**SD-239**