

Drawing Title:

Drawing No:

WASTE RECEPTACLE SIDE OPENING METAL SLAT TYPE

SCD-119A


SURFACE MOUNT

METAL SLAT WR:


Galvanized Finish: Product # 52501063GLV-SM

WIRE BASKET:


Galvanized Finish: Product # 52501063GLVi

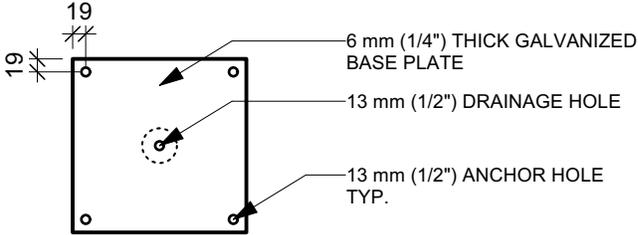


WR BASE PLATE

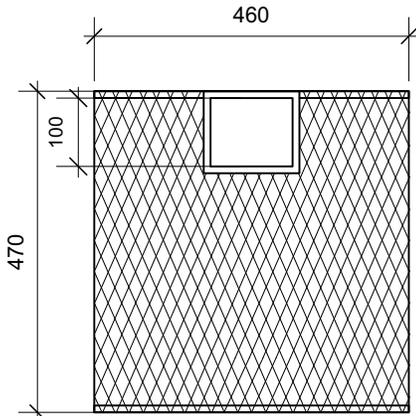

WIRE BASKET

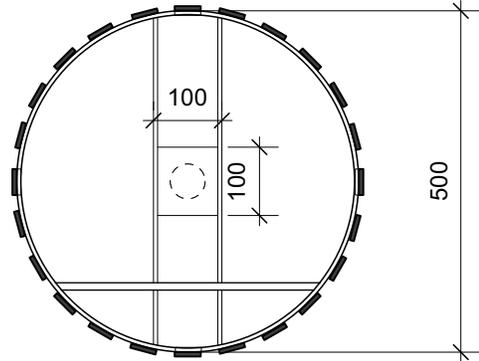

PLAN

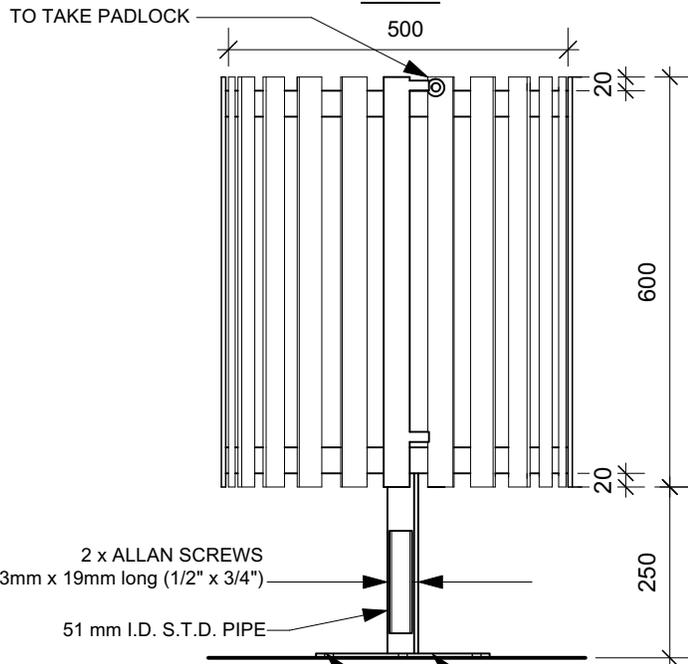

METAL SLAT WR

NOTE FOR GALVANIZED FINISH:

- METAL TO BE HOT DIPPED GALVANIZED.

DIMENSIONS SHOWN ARE IN MILLIMETRES UNLESS OTHERWISE SPECIFIED

REVISION: 2
 DATE: July 12, 2023
 SCALE: N.T.S.
 DRAWN BY: GZ

The City of Winnipeg
 Planning, Property and Development Department
 Planning and Land Use Division
 Unit 15 - 30 Fort Street, Winnipeg, MB, R3C 4X5

