


BALL DIAMONDS BASEBALL DIMENSIONS

SCD-333

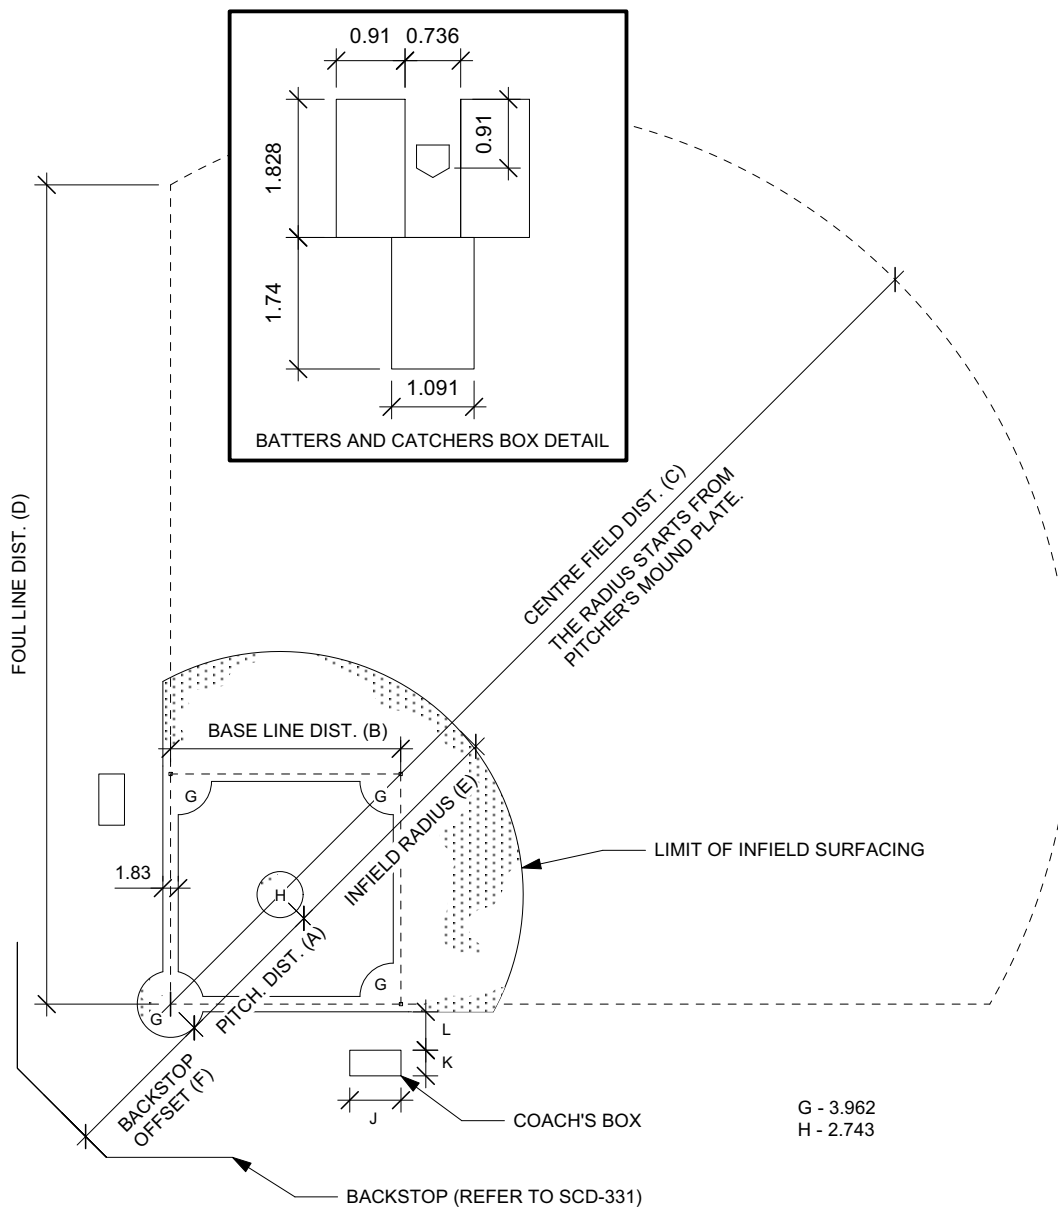

Level of Play	Pitching Distance	Base line Distance	Centre Field Distance		Foul Line Distance		Infield Radius	Backstop Offset	Coach's Box		Coach's Box Setback
			C		D				J	K	
			Min.	Preferred	Min.	Preferred					
Full Size	18.47	27.43	76.20	106.68	76.20	91.44	28.96	18.30	6.1	3.05	4.57
15U	16.46	24.38	79.25	91.44	68.58	82.30	24.38	12.18 - 15.24	4.88	2.44	3.05
13U	14.63	21.34	68.58	79.25	60.96	68.58	21.34	10.67 - 13.72	3.66	2.44	3.05
11U/9U/7U	13.41	18.29	68.58	68.58	60.96	60.96	15.24	7.62 - 12.19	3.66	2.44	3.05

All Dimensions in Meters Unless Otherwise Specified

Revision:

Scale: N.T.S.

Drawn By: GZ

Date: Dec 09, 2019

THE CITY OF WINNIPEG
 Planning, Property and Development Department
 Planning and Land Use Division
 Unit 15 - 10 Fort Street, Winnipeg, MB, R3C 4X5

