

Notes


1. Sport court surface as per SCD-305 or SCD-305A
2. Chain link fencing and gates as per CW 3550 and SCD-304
3. Tennis court size and markings as per the International Tennis Federation's recommendations.
4. All lines to be 50mm wide. Lines to be white on a contrasting color surface unless otherwise specified in drawings.
5. North/South orientation recommended

Drawing Title:

Sports Standard Court Asphalt Tennis Area with Pickleball Lines

Drawing Number:

SCD-340

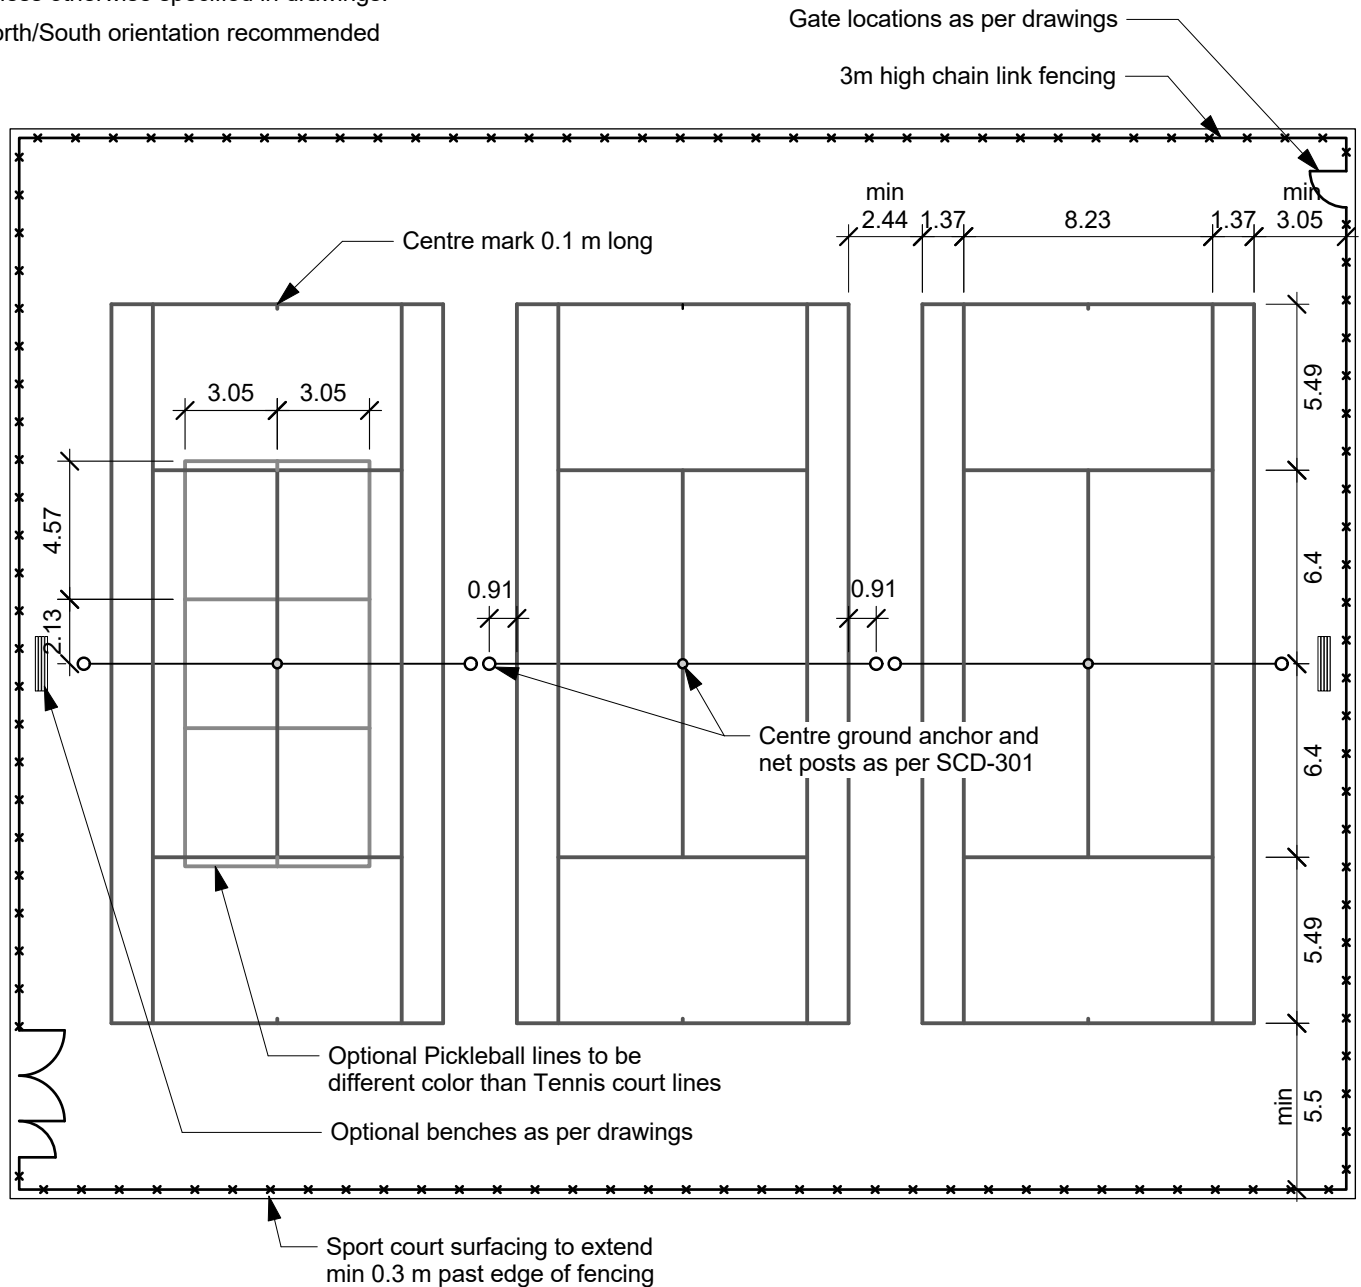

Dimensions shown are in metres unless otherwise specified

Revision: 1
Date: July 2026
Scale: NTS
Drawn by: MG

The City of Winnipeg
Planning, Property & Development Department
Urban Planning & Design
Unit 15 - 30 Fort Street, Winnipeg, MB, R3C 4X5

