


# TENNIS COURT WITH MULTIPLE PICKLEBALL COURTS

## SCD-341

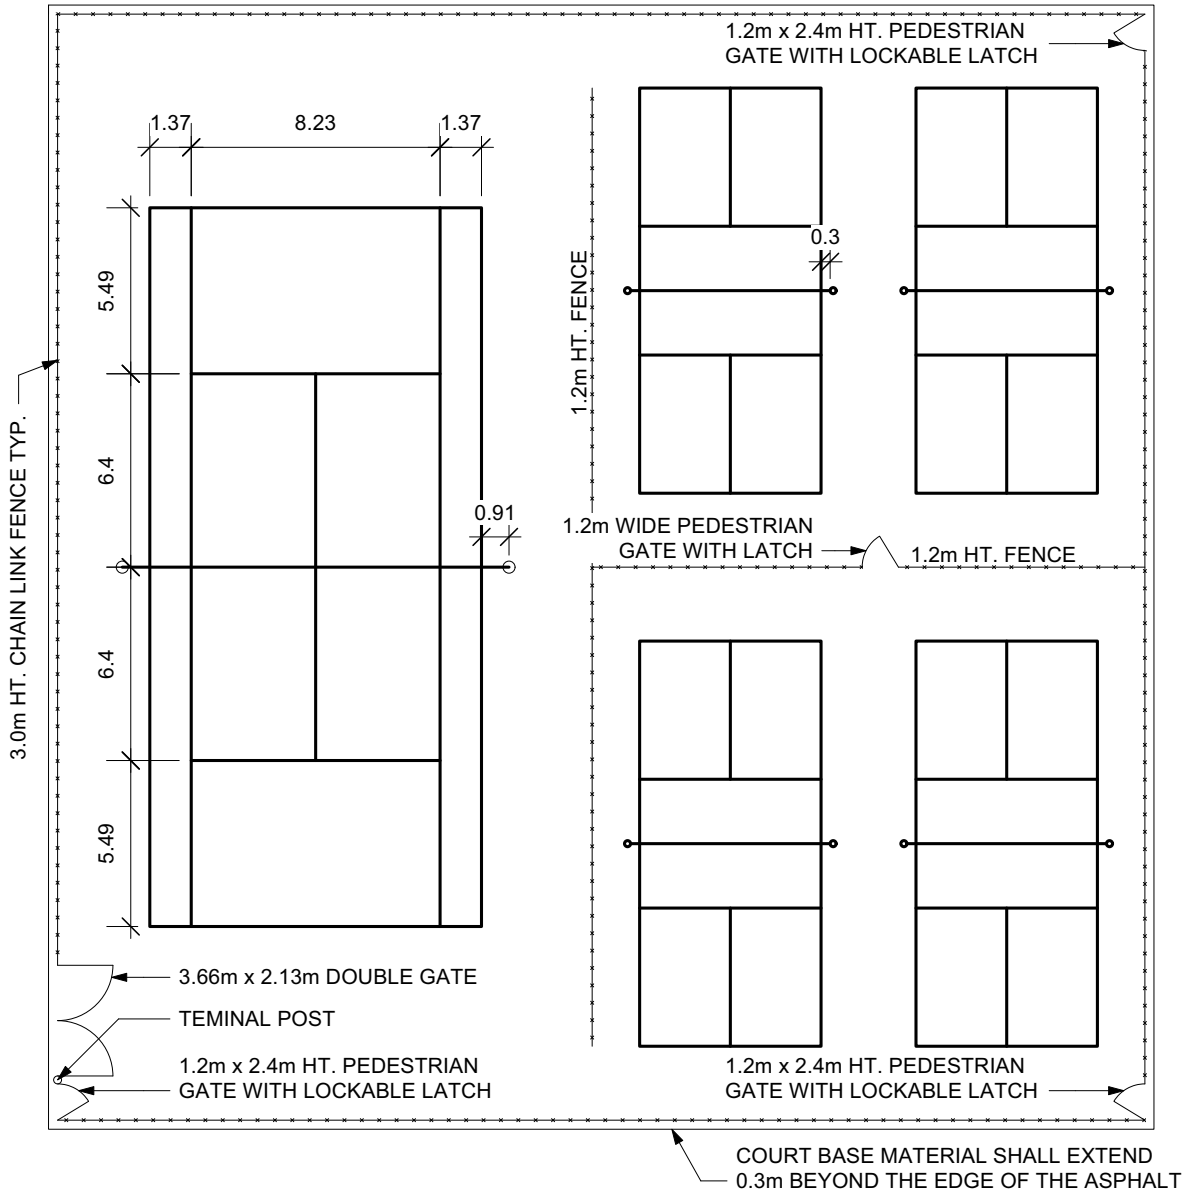

### COURT DIMENSIONS

### NOTES:

1. For detailed specifications, please refer to SCD Asphalt Tennis Court (2019) and SCD Single Pickleball Court.
2. All dimensions are in metres except specified.

Revision:

DATE: Dec 09, 2019

SCALE: N.T.S.

DRAWN BY: GZ

The City of Winnipeg

Planning, Property and Development Department

Urban Planning and Design Division

Unit 15 - 30 Fort Street, Winnipeg, MB, R3C 4X5

