


Drawing Title:


# SPORTS STANDARD BEACH VOLLEYBALL COURT

Drawing No:


**SCD-350**

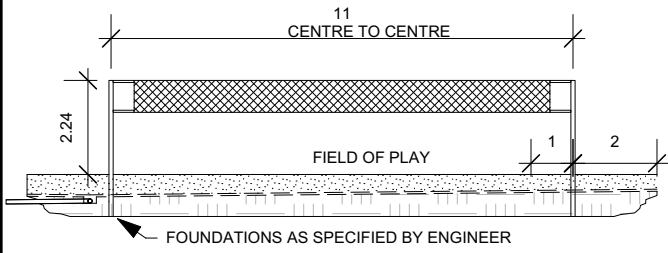

**CROSS SECTION**  
SCALE: 1:180

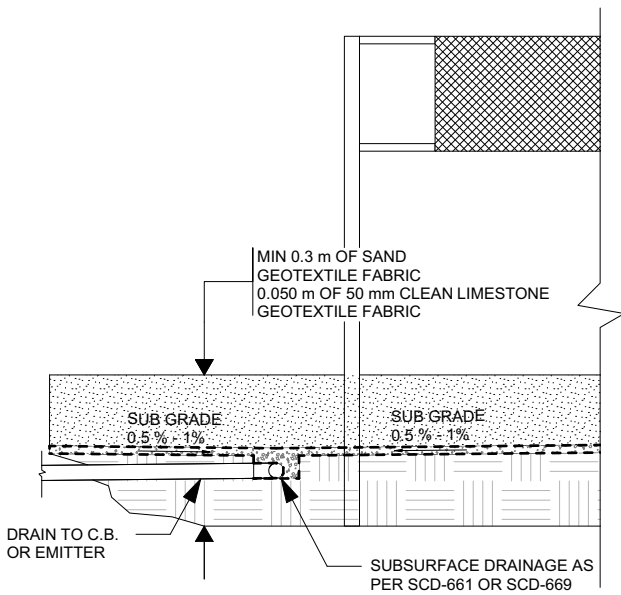

**SUBDRAIN DETAIL**  
SCALE: 1:50

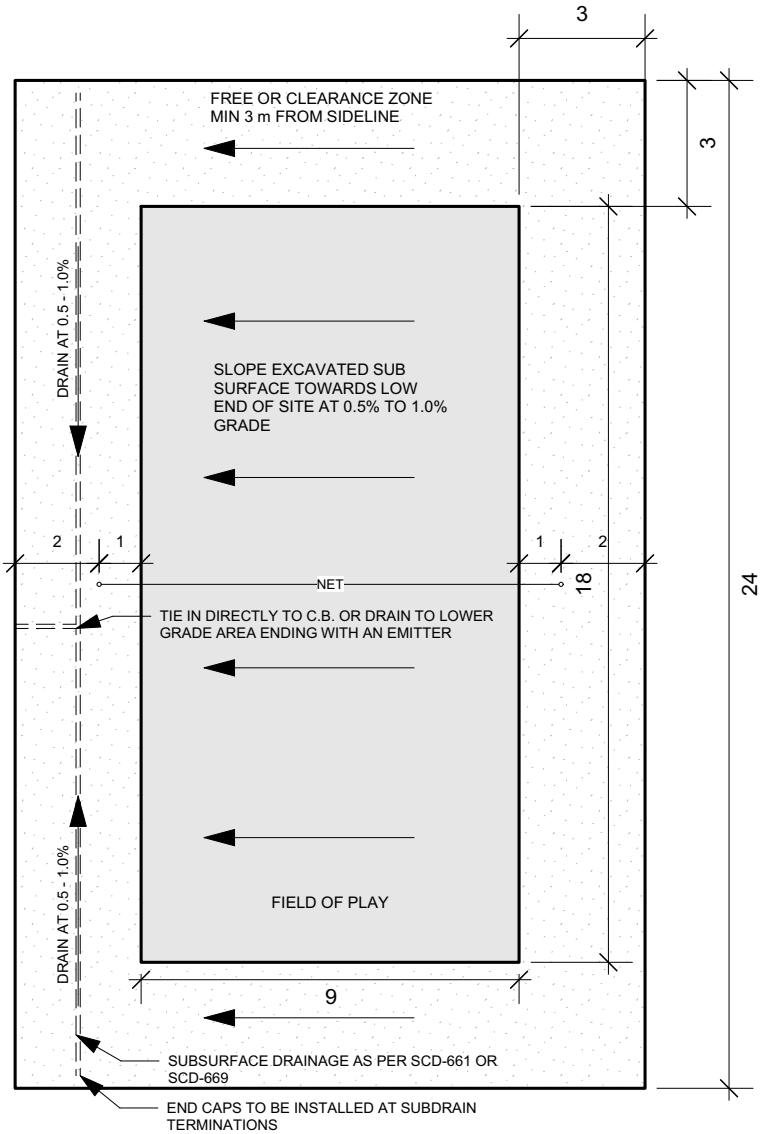

**BEACH VOLLEYBALL COURT DIMENSIONS**  
SCALE: 1:180

**NOTES:**

1. SAND SHALL BE FREE OF ANY ORGANIC MATERIALS, ROCKS, SHELLS OR DANGEROUS PARTICLES THAT MAY CAUSE CUTS OR INJURIES.
2. THE SAND CONDITIONS MUST BE UNIFORM THROUGHOUT THE CENTER OF THE COURT AND SIDES.

SIZE (mm)	SAND RETAINED ON SIEVE
2 mm	0%
1 mm	0% - 6%
0.5 mm	Min. 80% - Max 92%
0.25 mm	
0.15 mm	7% - 18%
0.05 mm	< 2%
PAN	< 0.15%

Revision:

DATE: Dec 09, 2019

SCALE: N.T.S.

DRAWN BY: GZ

The City of Winnipeg  
Planning, Property and Development Department  
Planning and Land Use Division  
Unit 15 - 30 Fort Street, Winnipeg, MB, R3C 4X5

