


**SPORTS STANDARD
TACKLE FOOTBALL FIELD**

SCD-360

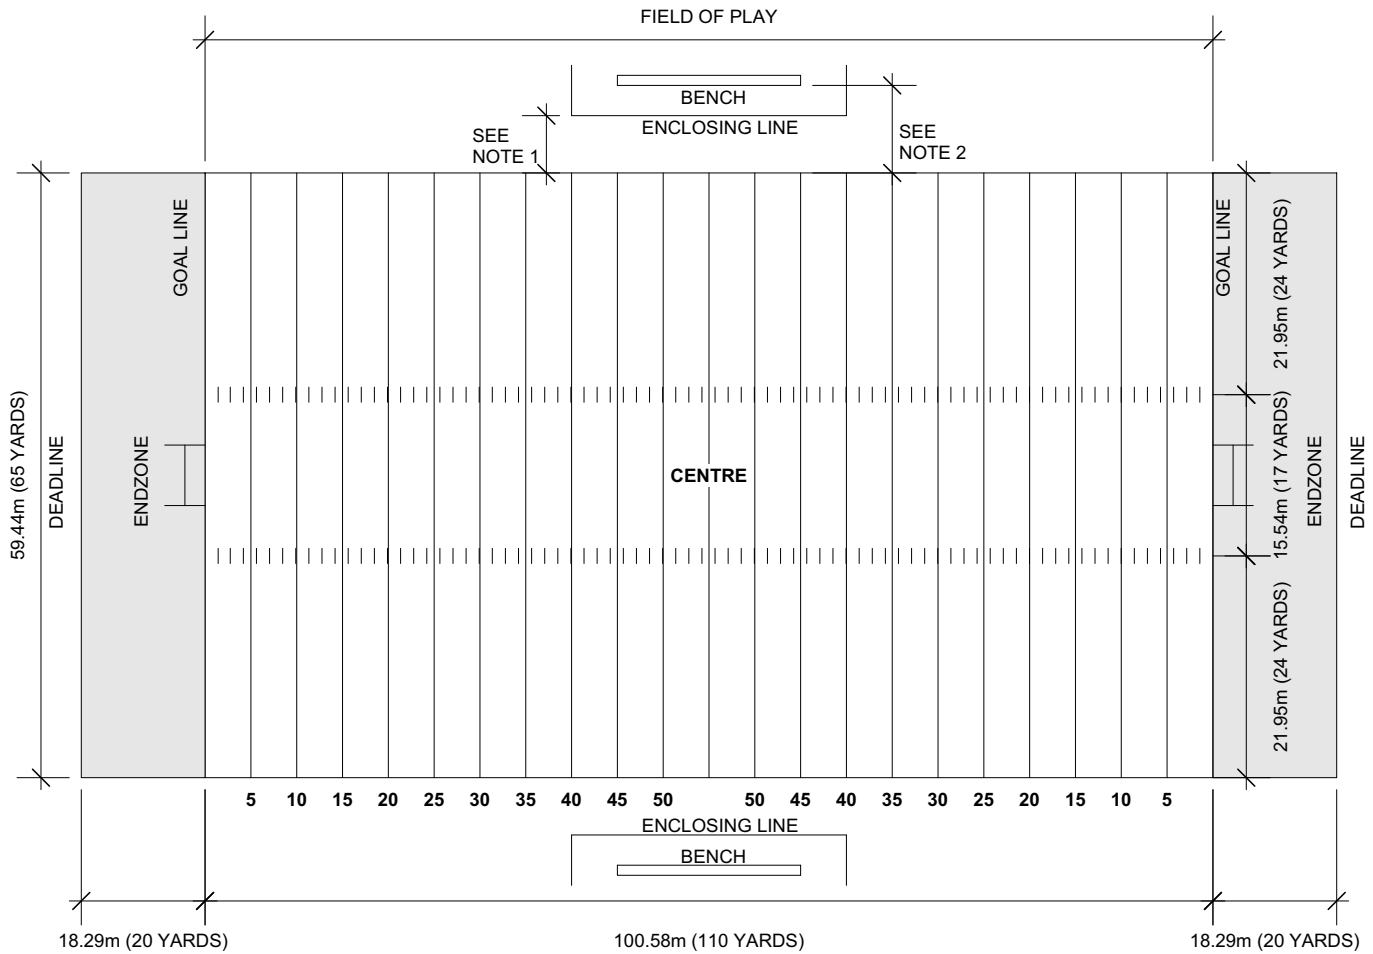

STANDARD CANADIAN TACKLE FOOTBALL FIELD

SCALE: 1:750

NOTES;

1. MINIMUM OF 2 m AND OPTIMUM OF 5 m FROM SIDELINE.
2. MINIMUM OF 5 m AND OPTIMUM OF 10 m FROM SIDELINE.

Revision:

DATE: Dec 09, 2019
SCALE: N.T.S.
DRAWN BY: GZ

The City of Winnipeg
Planning, Property and Development Department
Planning and Land Use Division
Unit 15 - 30 Fort Street, Winnipeg, MB, R3C 4X5

