


**FIFA STANDARD
SOCCER FIELD**

SCD-371

WIDTH: MAXIMUM 90.0 m & MINIMUM 45.0 m

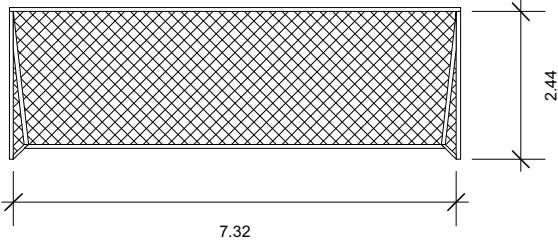


GOAL DIMENSION FIFA STANDARD

SCALE: 1:125

NOTE:

THE DISTANCE BETWEEN THE POSTS OF THE GOAL IS 7.32 m AND THE DISTANCE FROM THE LOWER EDGE OF CROSSBAR TO THE GROUND IS 2.44 m.

LENGTH: MAXIMUM 120 m & MINIMUM 90 m

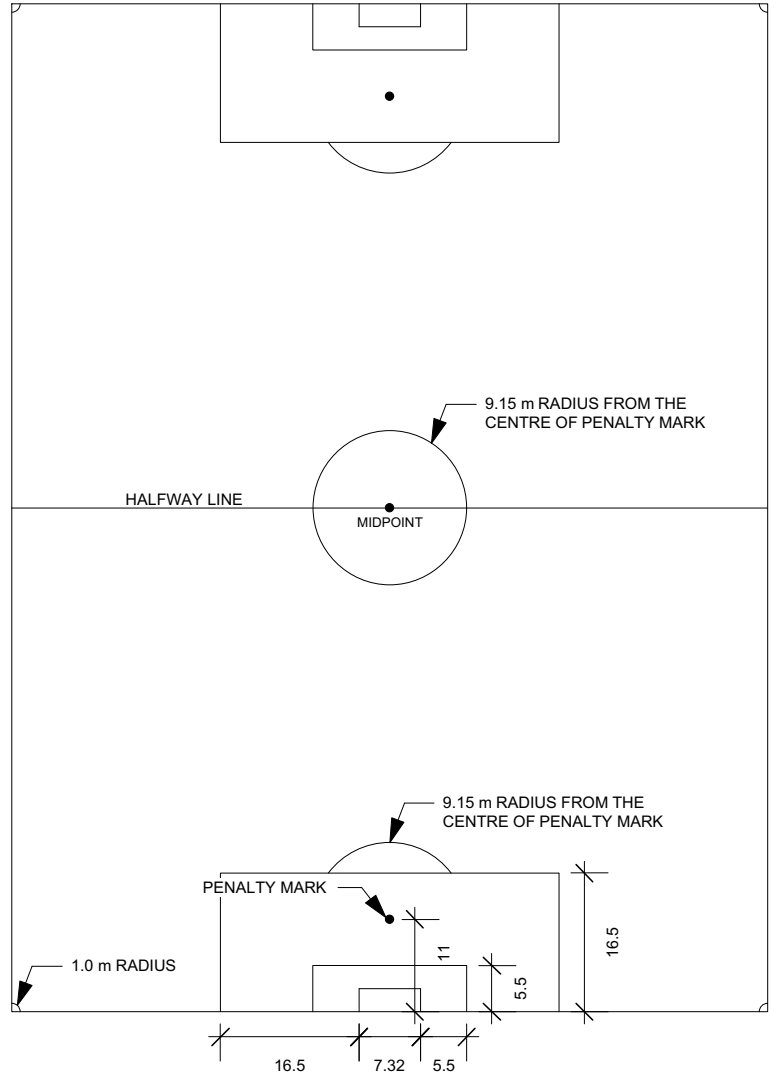

SOCCER FIELD DIMENSION STANDARD ACCORDING TO FIFA

SCALE: 1:900

NOTES:

1. THE FIELD OF PLAY MUST BE RECTANGULAR AND MARKED WITH LINES. THESE LINES BELONG TO THE AREAS OF WHICH THEY ARE BOUNDARIES.
2. THE CENTRE MARKS INDICATED AT THE MIDPOINT OF THE HALFWAY LINE. A CIRCLE WITH A RADIUS OF 9.15 m IS MARKED AROUND IT.
3. ALL MARKING LINES MUST BE OF THE SAME WIDTH, WHICH MUST BE NOT MORE THAN 12 cm.

Revision:

DATE: Dec 09, 2019

SCALE: N.T.S.

DRAWN BY: GZ

The City of Winnipeg
 Planning, Property and Development Department
 Planning and Land Use Division
 Unit 15 - 30 Fort Street, Winnipeg, MB, R3C 4X5

