


Drawing Title:

CONIFEROUS TREE PLANTING (PARKS)

Drawing No:

SCD-515

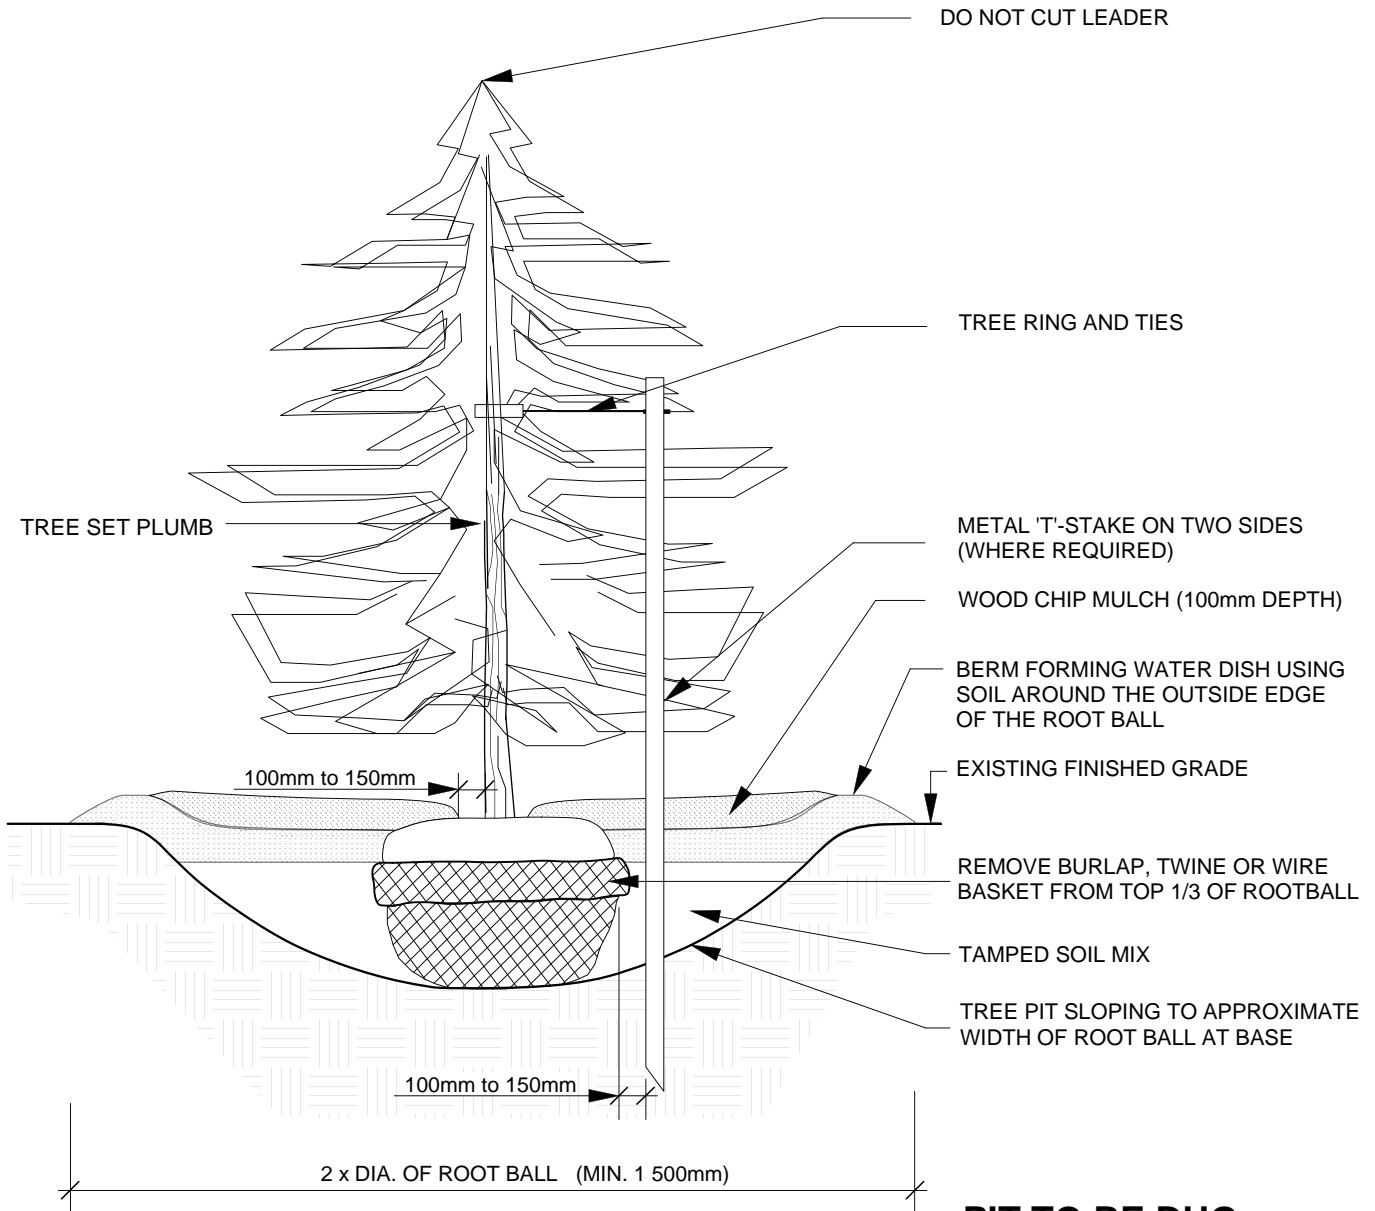

**PIT TO BE DUG
WITH BACKHOE
NOT TREE SPADE**

DIMENSIONS SHOWN ARE IN MILLIMETRES UNLESS OTHERWISE SPECIFIED

REVISION:

DATE: January 12, 2012

SCALE: N.T.S.

DRAWN BY: SP

The City of Winnipeg
Planning, Property and Development Department
Planning and Land Use Division
Unit 15 - 30 Fort Street, Winnipeg, MB, R3C 4X5

