


Drawing Title:

DECIDUOUS TREE PLANTING (TREE WELL)

Drawing No:

SCD-516

PIT TO BE DUG USING HYDRO- EXCAVATION

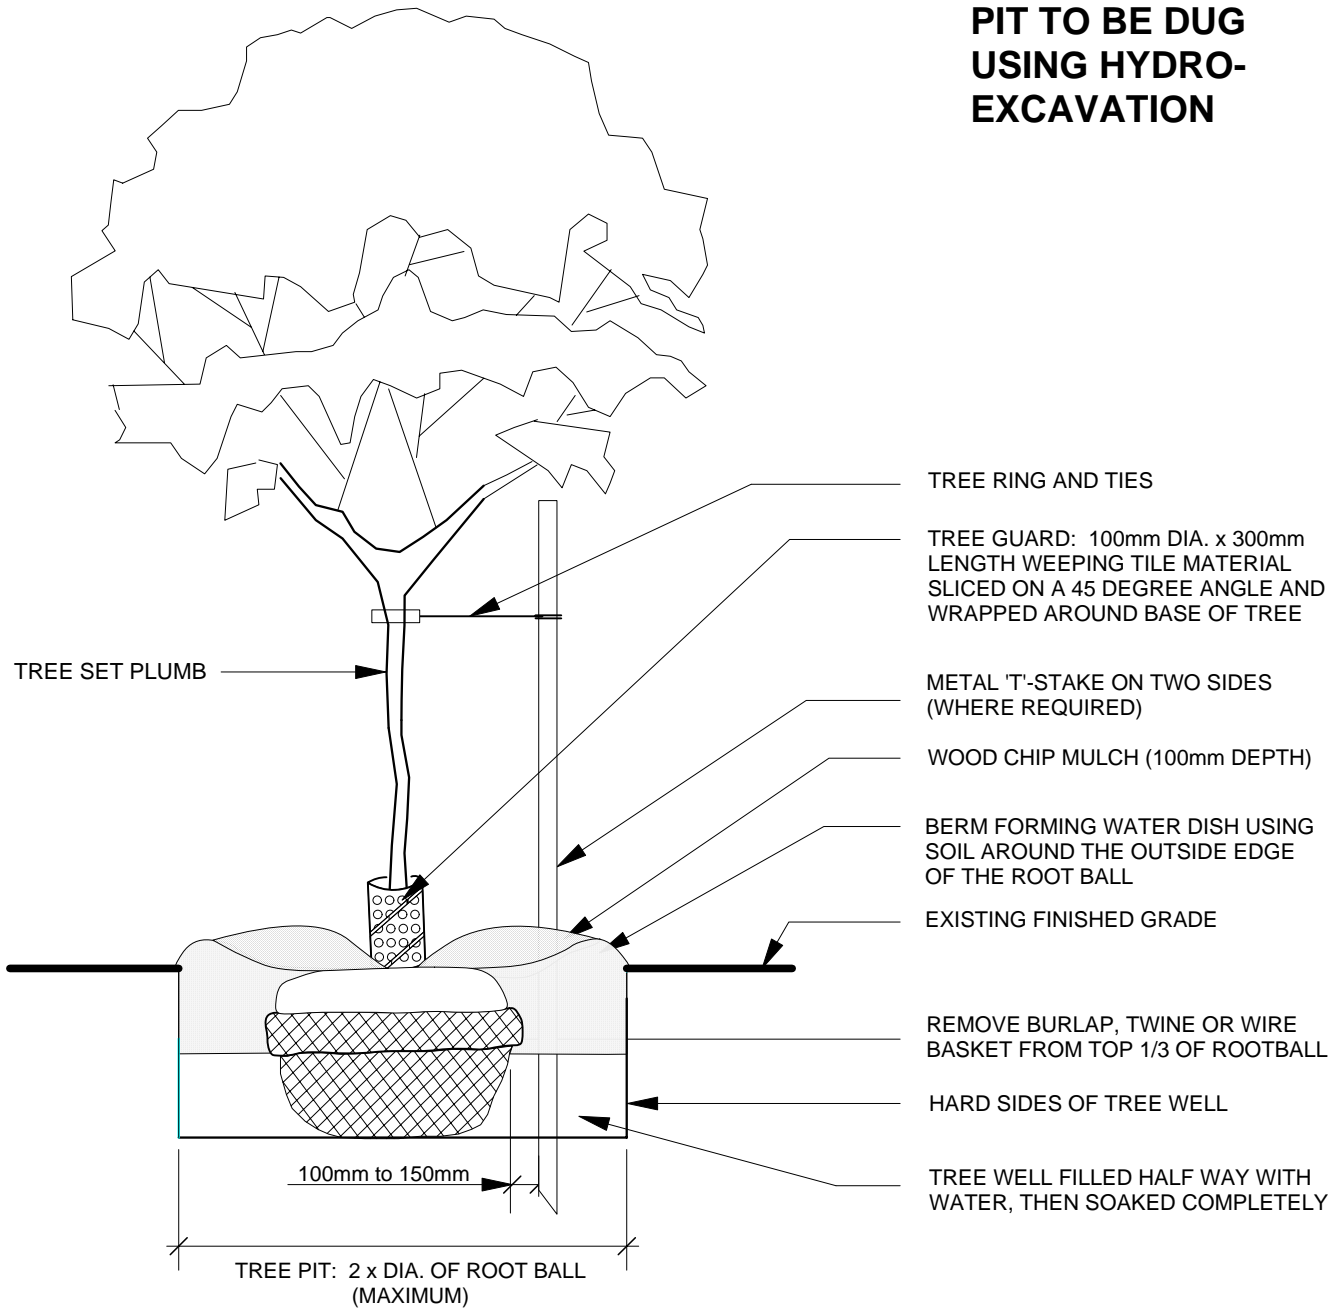

DIMENSIONS SHOWN ARE IN MILLIMETRES UNLESS OTHERWISE SPECIFIED

REVISION:

DATE: August 2007

SCALE: N.T.S.

DRAWN BY: SP

The City of Winnipeg
 Planning, Property and Development Department
 Planning and Land Use Division
 Unit 15 - 30 Fort Street, Winnipeg, MB, R3C 4X5

