

Drawing Title:


Drawing No:

Paving Stone Details

SCD-644

General Notes:

1. Installation Of Interlocking Paving Stones On Lean Concrete Base As Per CW 3335.
2. Sub-Grade, Sub Base & Base Coarse Construction As Per CW 3110
3. Max. 2% Cross Slope And 5% Directional Slope.

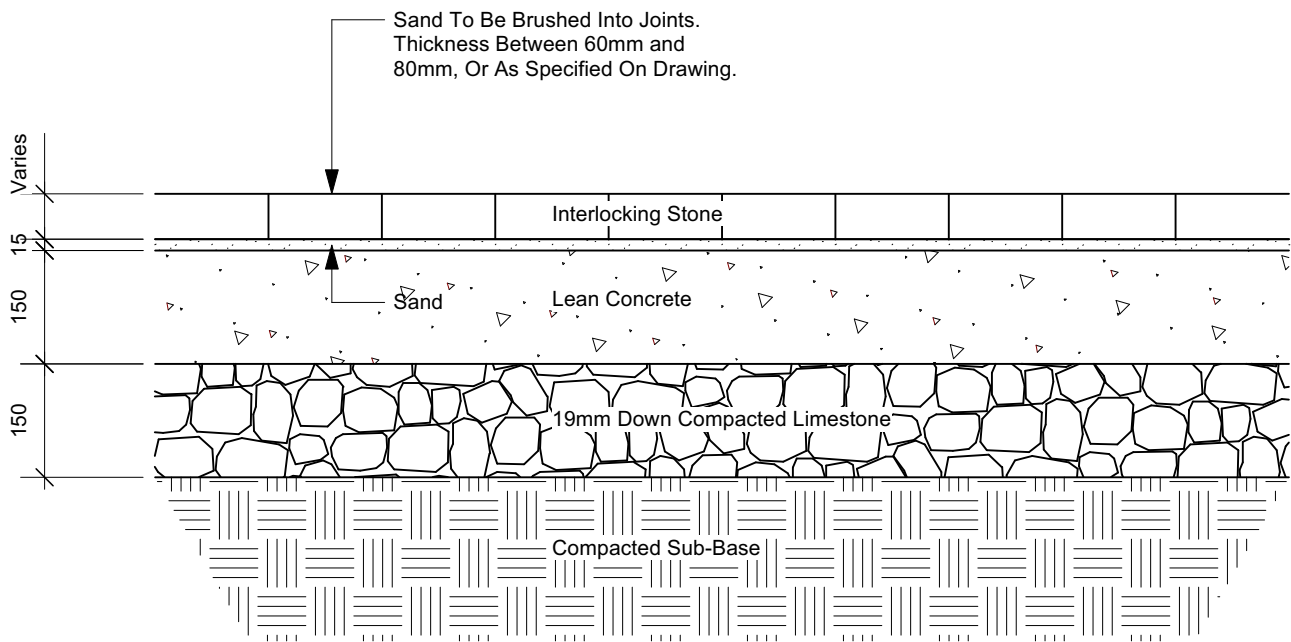

DIMENSIONS SHOWN ARE IN MILLIMETRES UNLESS OTHERWISE SPECIFIED

REVISION: 0
DATE: August 13, 2021
SCALE: NTS
DRAWN BY: GZ

The City of Winnipeg
Planning, Property and Development Department
Planning and Land Use Division
Unit 15 - 30 Fort Street, Winnipeg, MB, R3C 4X5

