



A1 SIZE 25.4" x 33.1" (594mm x 841mm)

PLOT: 060305:12:18:02 PM


UMA FILE NAME: 0265-400-00_01-CTP002_RX.dwg Saved By: cooperk

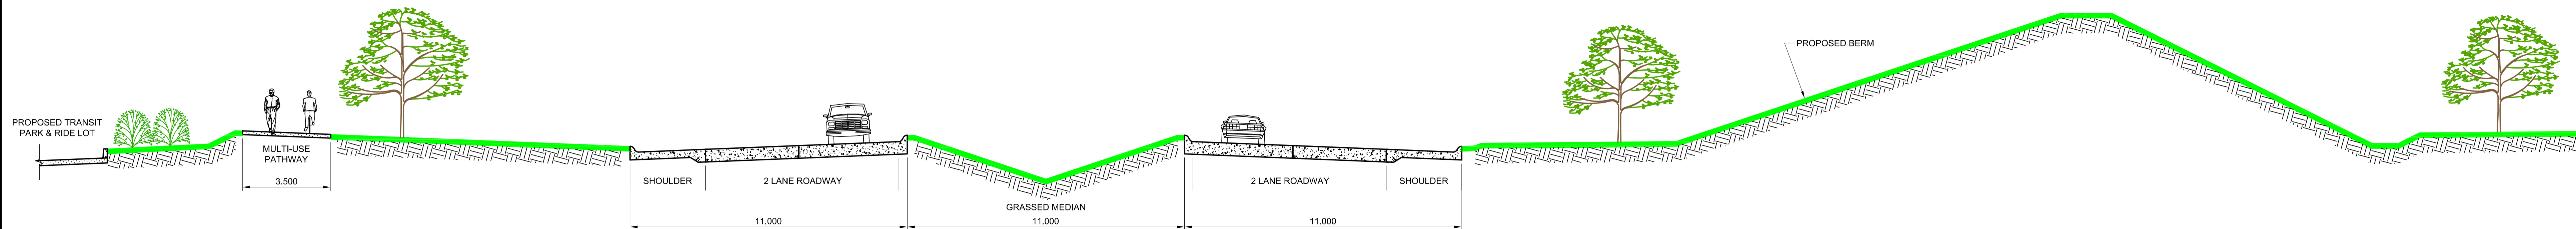

EAST OF HENDERSON HIGHWAY

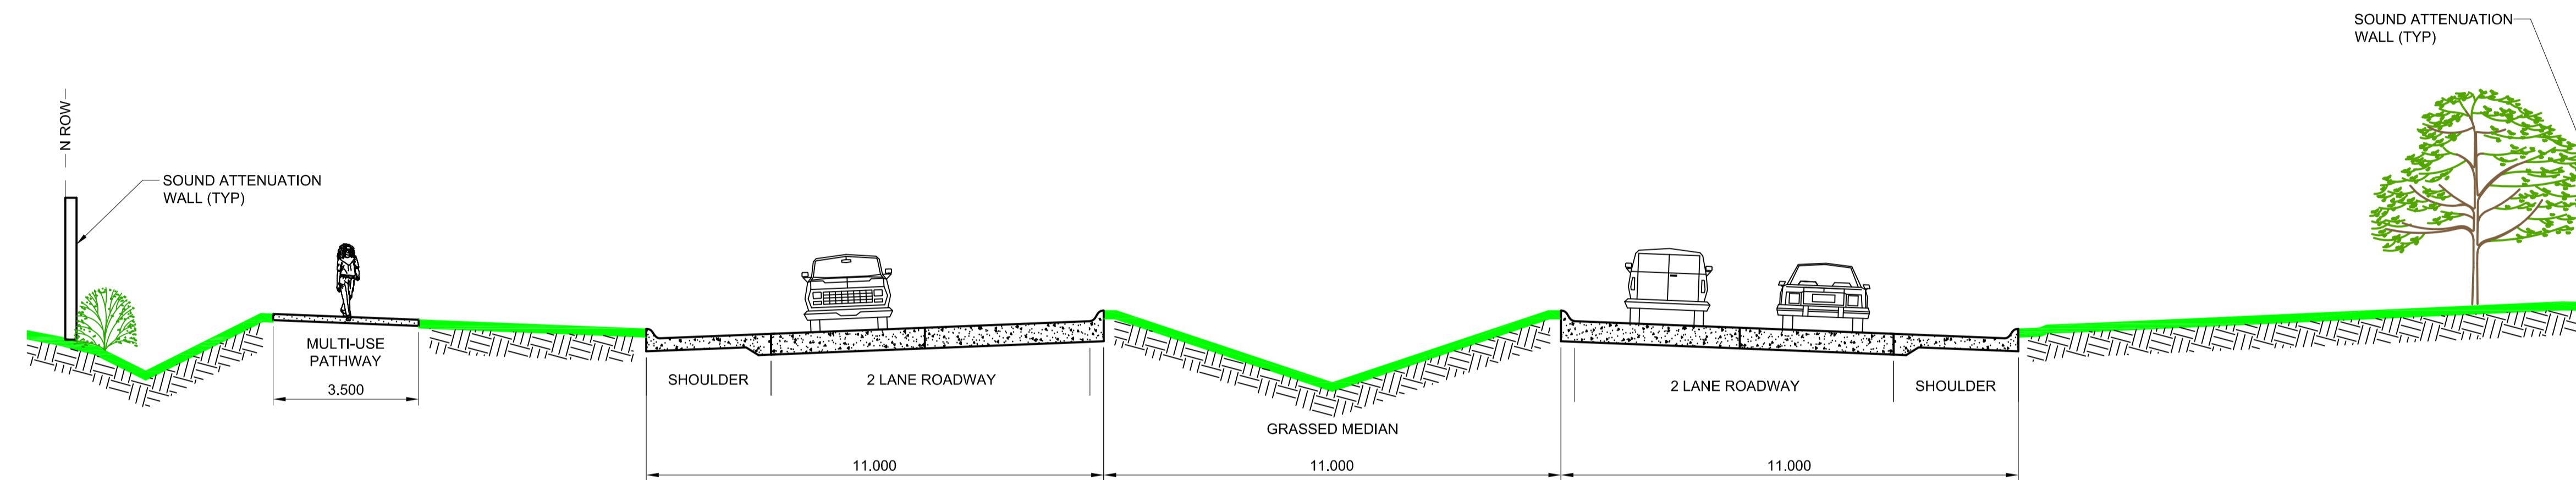

RALEIGH STREET TO ROTHESAY STREET

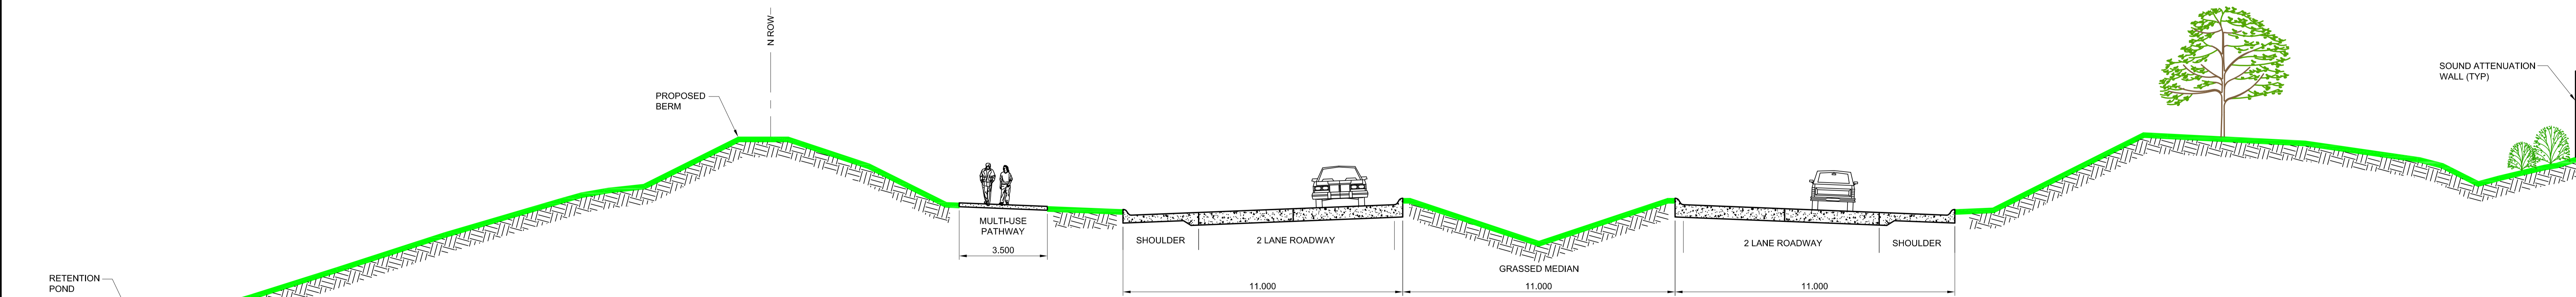

EAST OF GATEWAY ROAD