

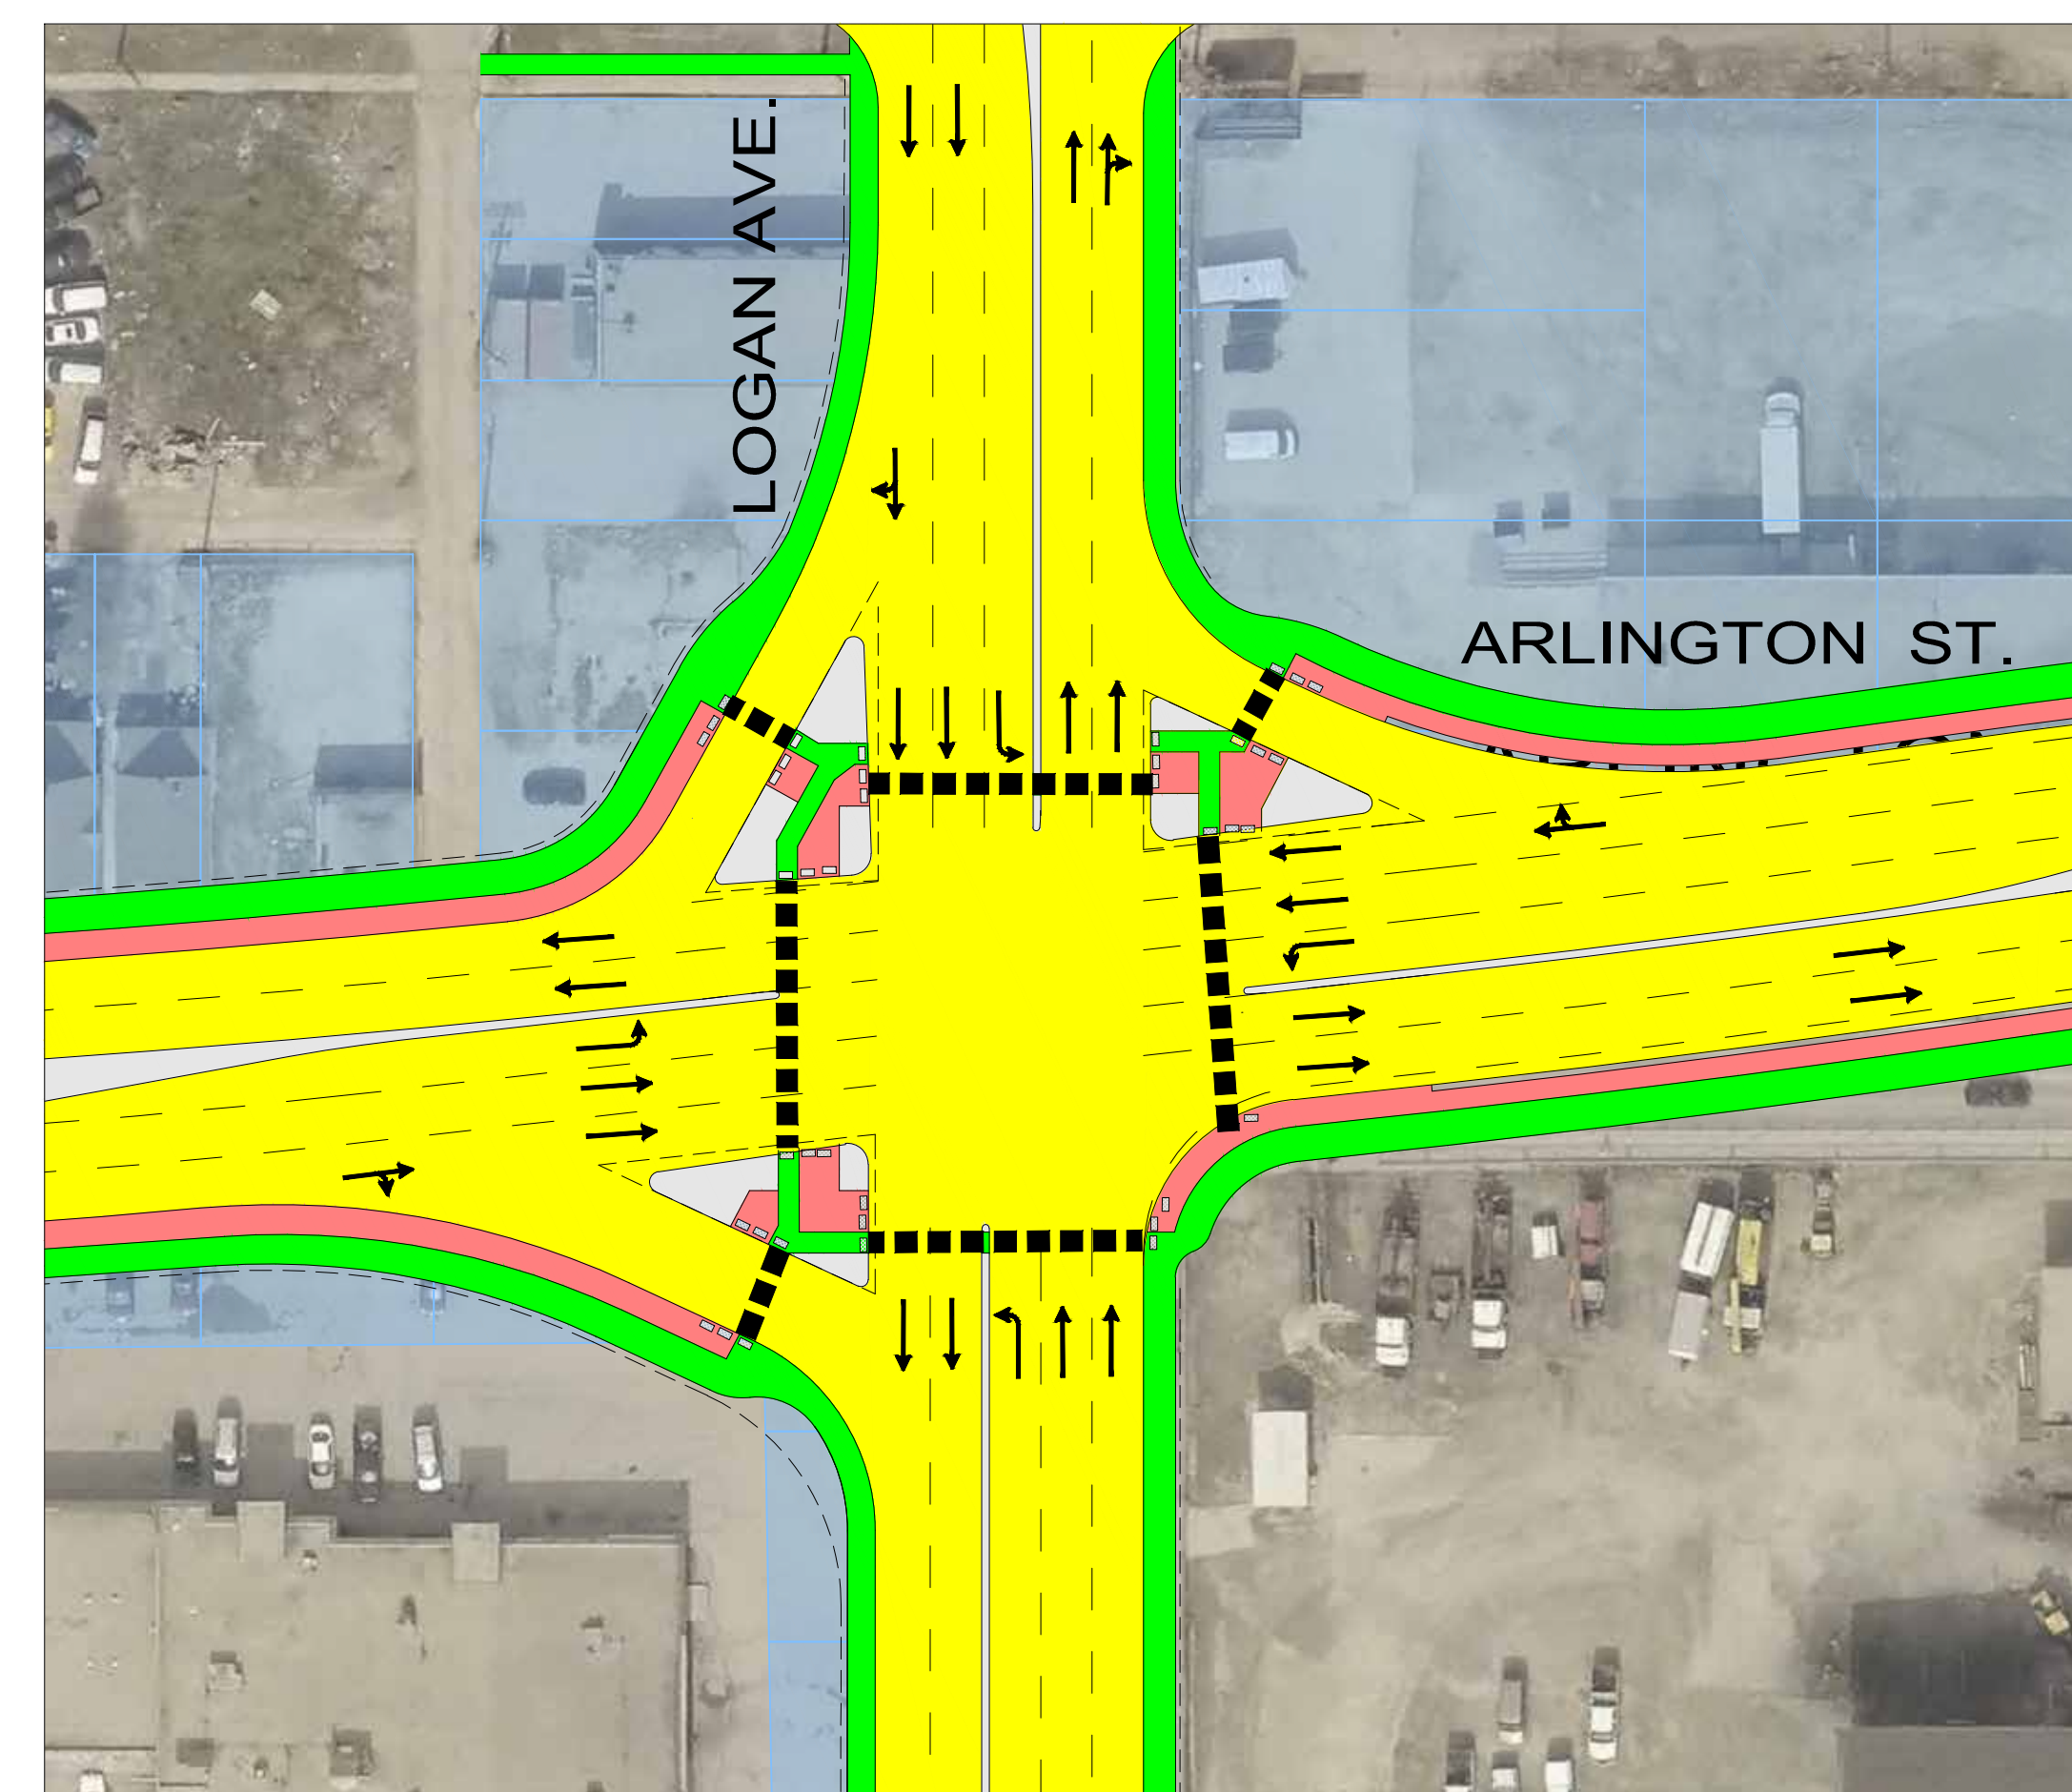



Phase 1 - Offline Reconstruct Arlington Bridge

 



ARLINGTON ST. & LOGAN AVE.

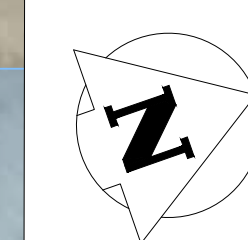

- LEGEND
- PROPOSED LIMITS / ROAD WORK
 - PEDESTRIAN FACILITY
 - POTENTIAL BIKE PATH
 - EXISTING BICYCLE / PEDESTRIAN FACILITY
 - BIKE PATH CROSSING
 - TRAFFIC FLOW DIRECTION
 - MEDIAN
 - POTENTIAL PROPERTY IMPACT
 - POTENTIAL REDEVELOPMENT SPACE

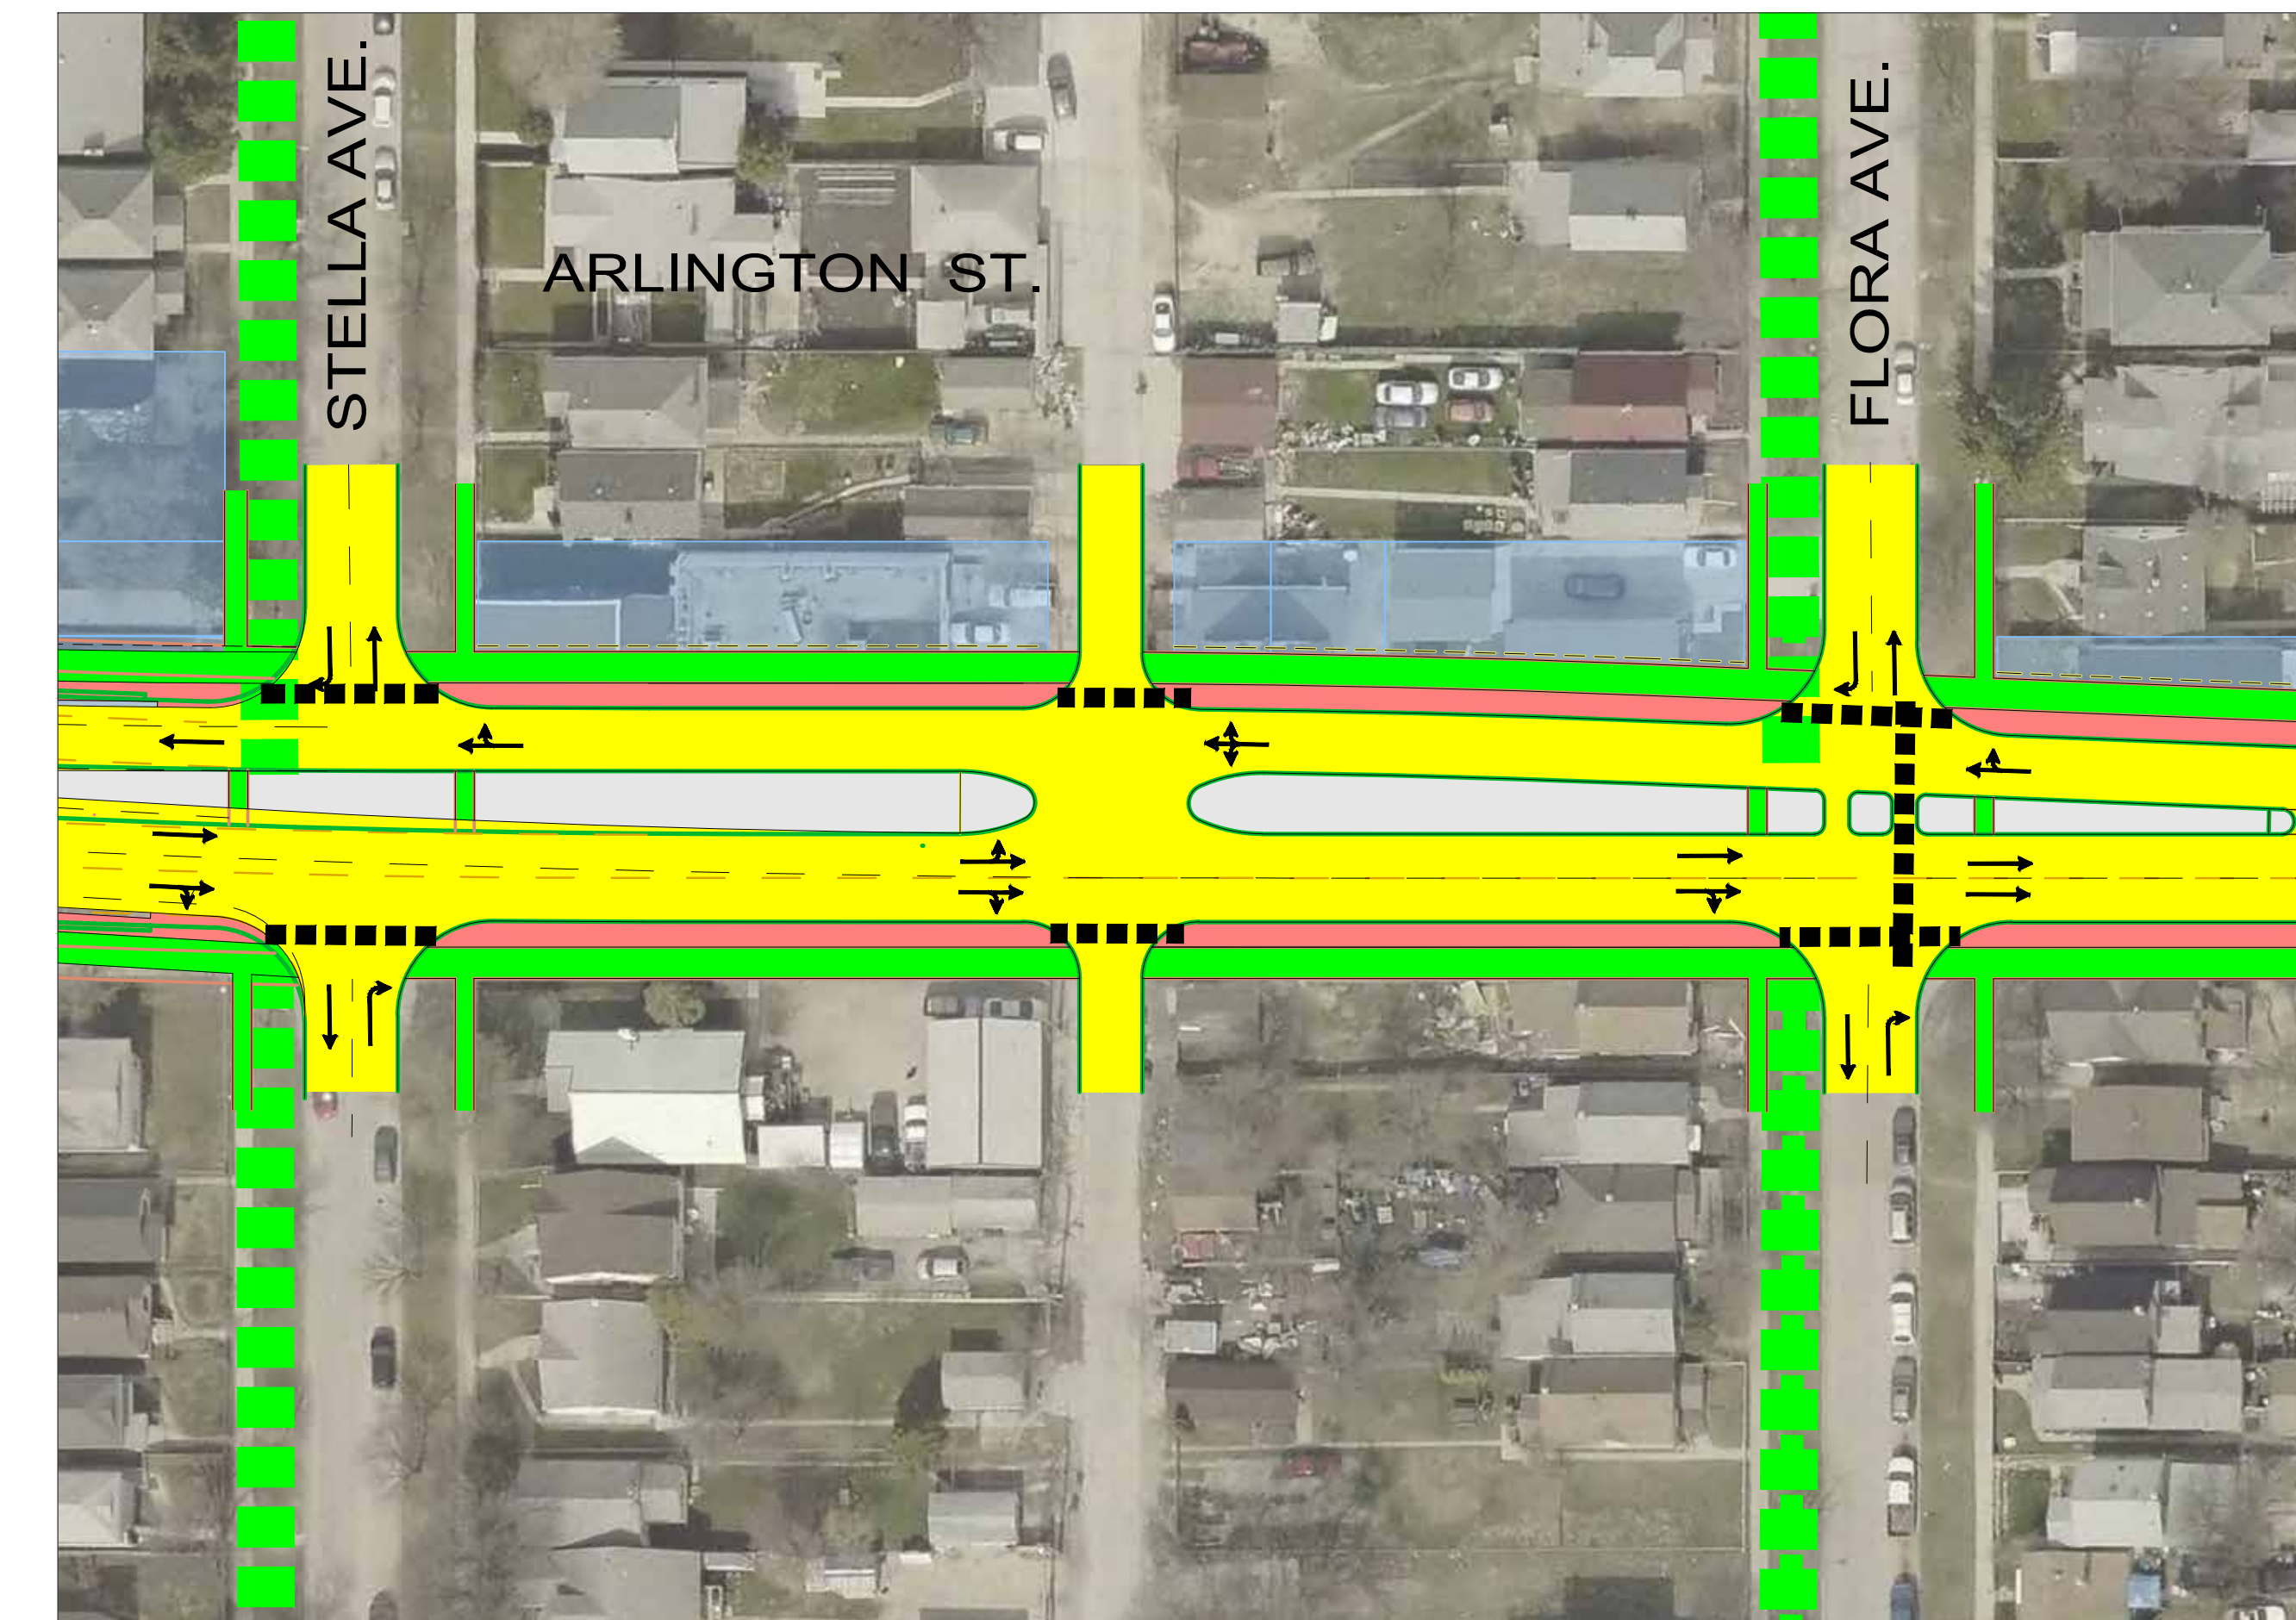

ARLINGTON ST. & STELLA AVE.

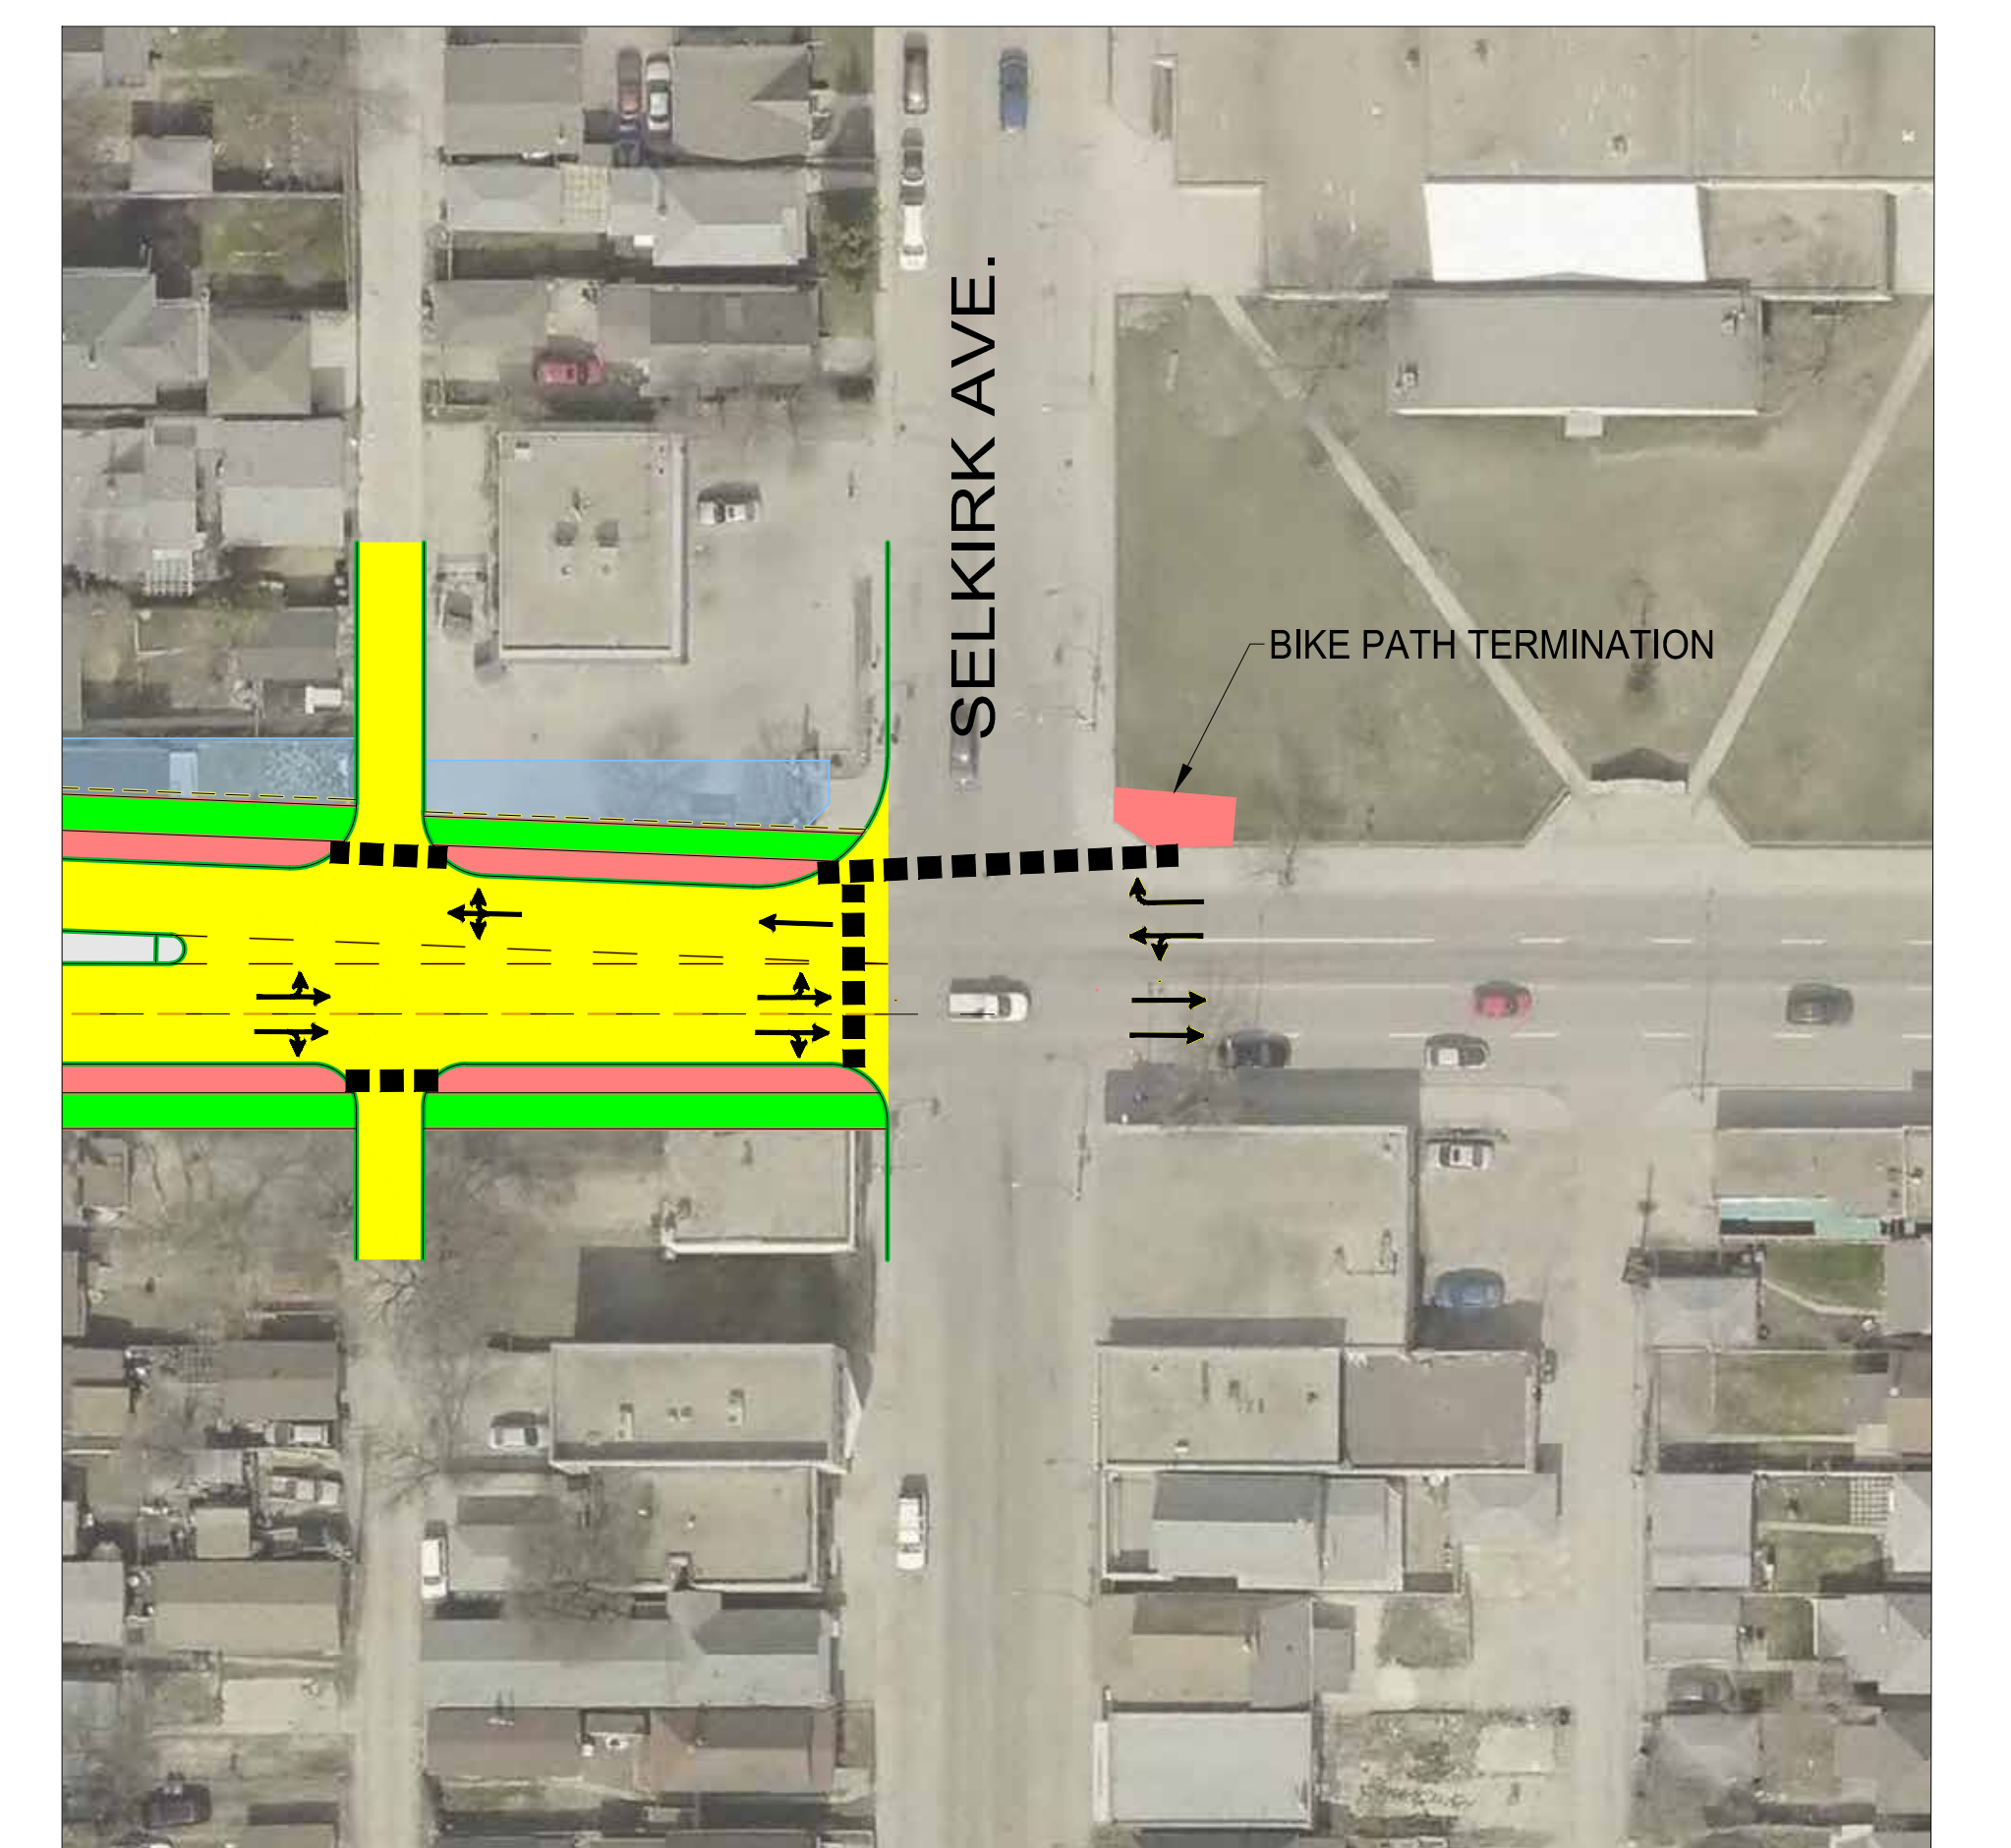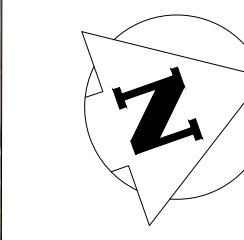

ARLINGTON ST. & SELKIRK AVE.

