


AS SIZE 50x100mm x 54mm
X:\Proj\2019\1903792020-2019-2023 Erin-Wall-Sargent Street\03_CADD\Sketches\Staging\Erin 1903792 - Erin Staging.dwg
Last Saved: 11/20/2021 11:43 AM by Duane
Plotted: 11/20/2022 4:39 PM by Dave Lane

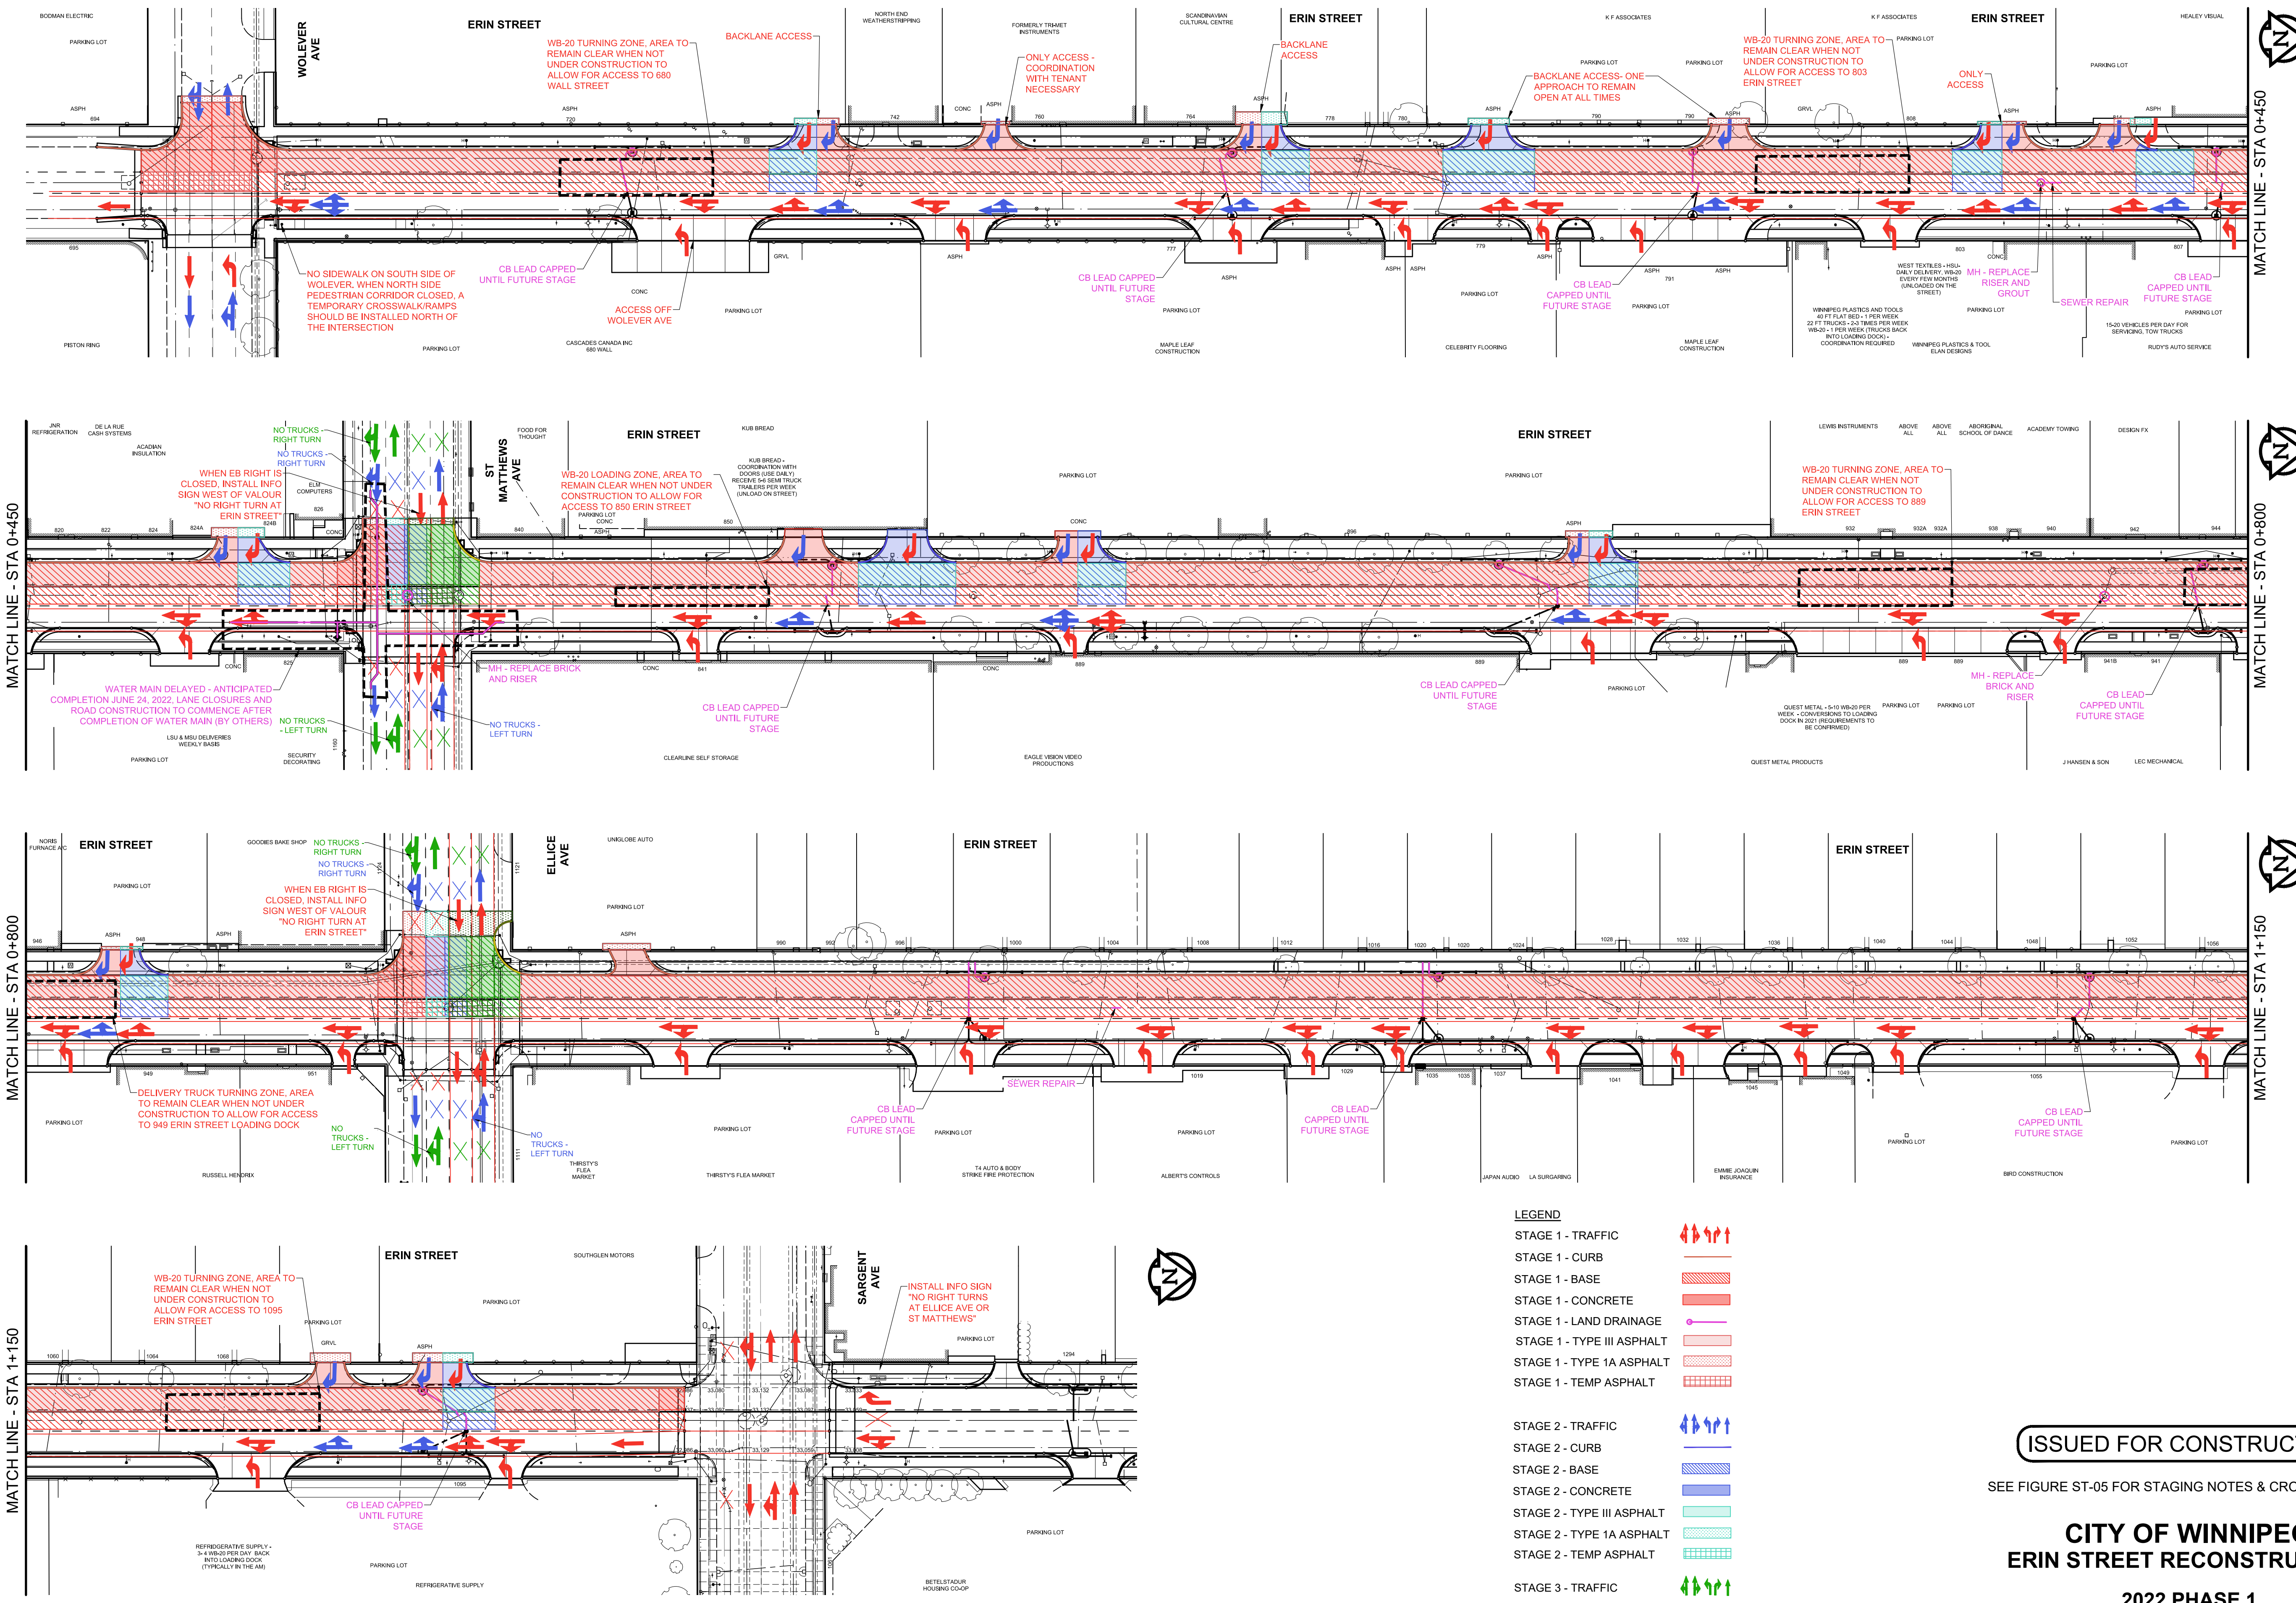


- LEGEND**
- STAGE 1 - TRAFFIC
 - STAGE 1 - CURB
 - STAGE 1 - BASE
 - STAGE 1 - CONCRETE
 - STAGE 1 - LAND DRAINAGE
 - STAGE 1 - TYPE III ASPHALT
 - STAGE 1 - TYPE 1A ASPHALT
 - STAGE 1 - TEMP ASPHALT
 - STAGE 2 - TRAFFIC
 - STAGE 2 - CURB
 - STAGE 2 - BASE
 - STAGE 2 - CONCRETE
 - STAGE 2 - TYPE III ASPHALT
 - STAGE 2 - TYPE 1A ASPHALT
 - STAGE 2 - TEMP ASPHALT
 - STAGE 3 - TRAFFIC
 - STAGE 3 - CURB
 - STAGE 3 - BASE
 - STAGE 3 - CONCRETE
 - STAGE 3 - TYPE III ASPHALT
 - STAGE 3 - TYPE 1A ASPHALT
 - STAGE 3 - TEMP ASPHALT



ISSUED FOR CONSTRUCTION

SEE FIGURE ST-05 FOR STAGING NOTES & CROSS SECTIONS


CITY OF WINNIPEG
ERIN STREET RECONSTRUCTION
2022 PHASE 1
WOLEVER AVE TO SARGENT AVE
(INCLUDING INTERSECTIONS)
STAGES 1, 2 & 3
FIGURE ST-01

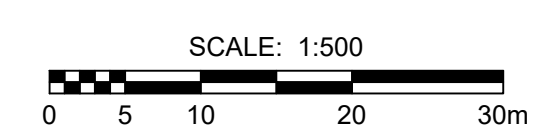

11/2/2022 4:31 PM by Dave Lane
Last Saved: 11/2/2022 4:31 PM by Dave Lane
X:\Proj\2019\1903792020-2019-2023 Erin-Wall-Sargent Street\03 CAD\03 Sketches\Staging\Erin 1903792 - Erin Staging.dwg
A1 SIZE 594mm x 841mm

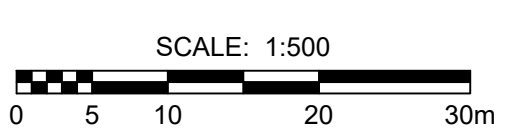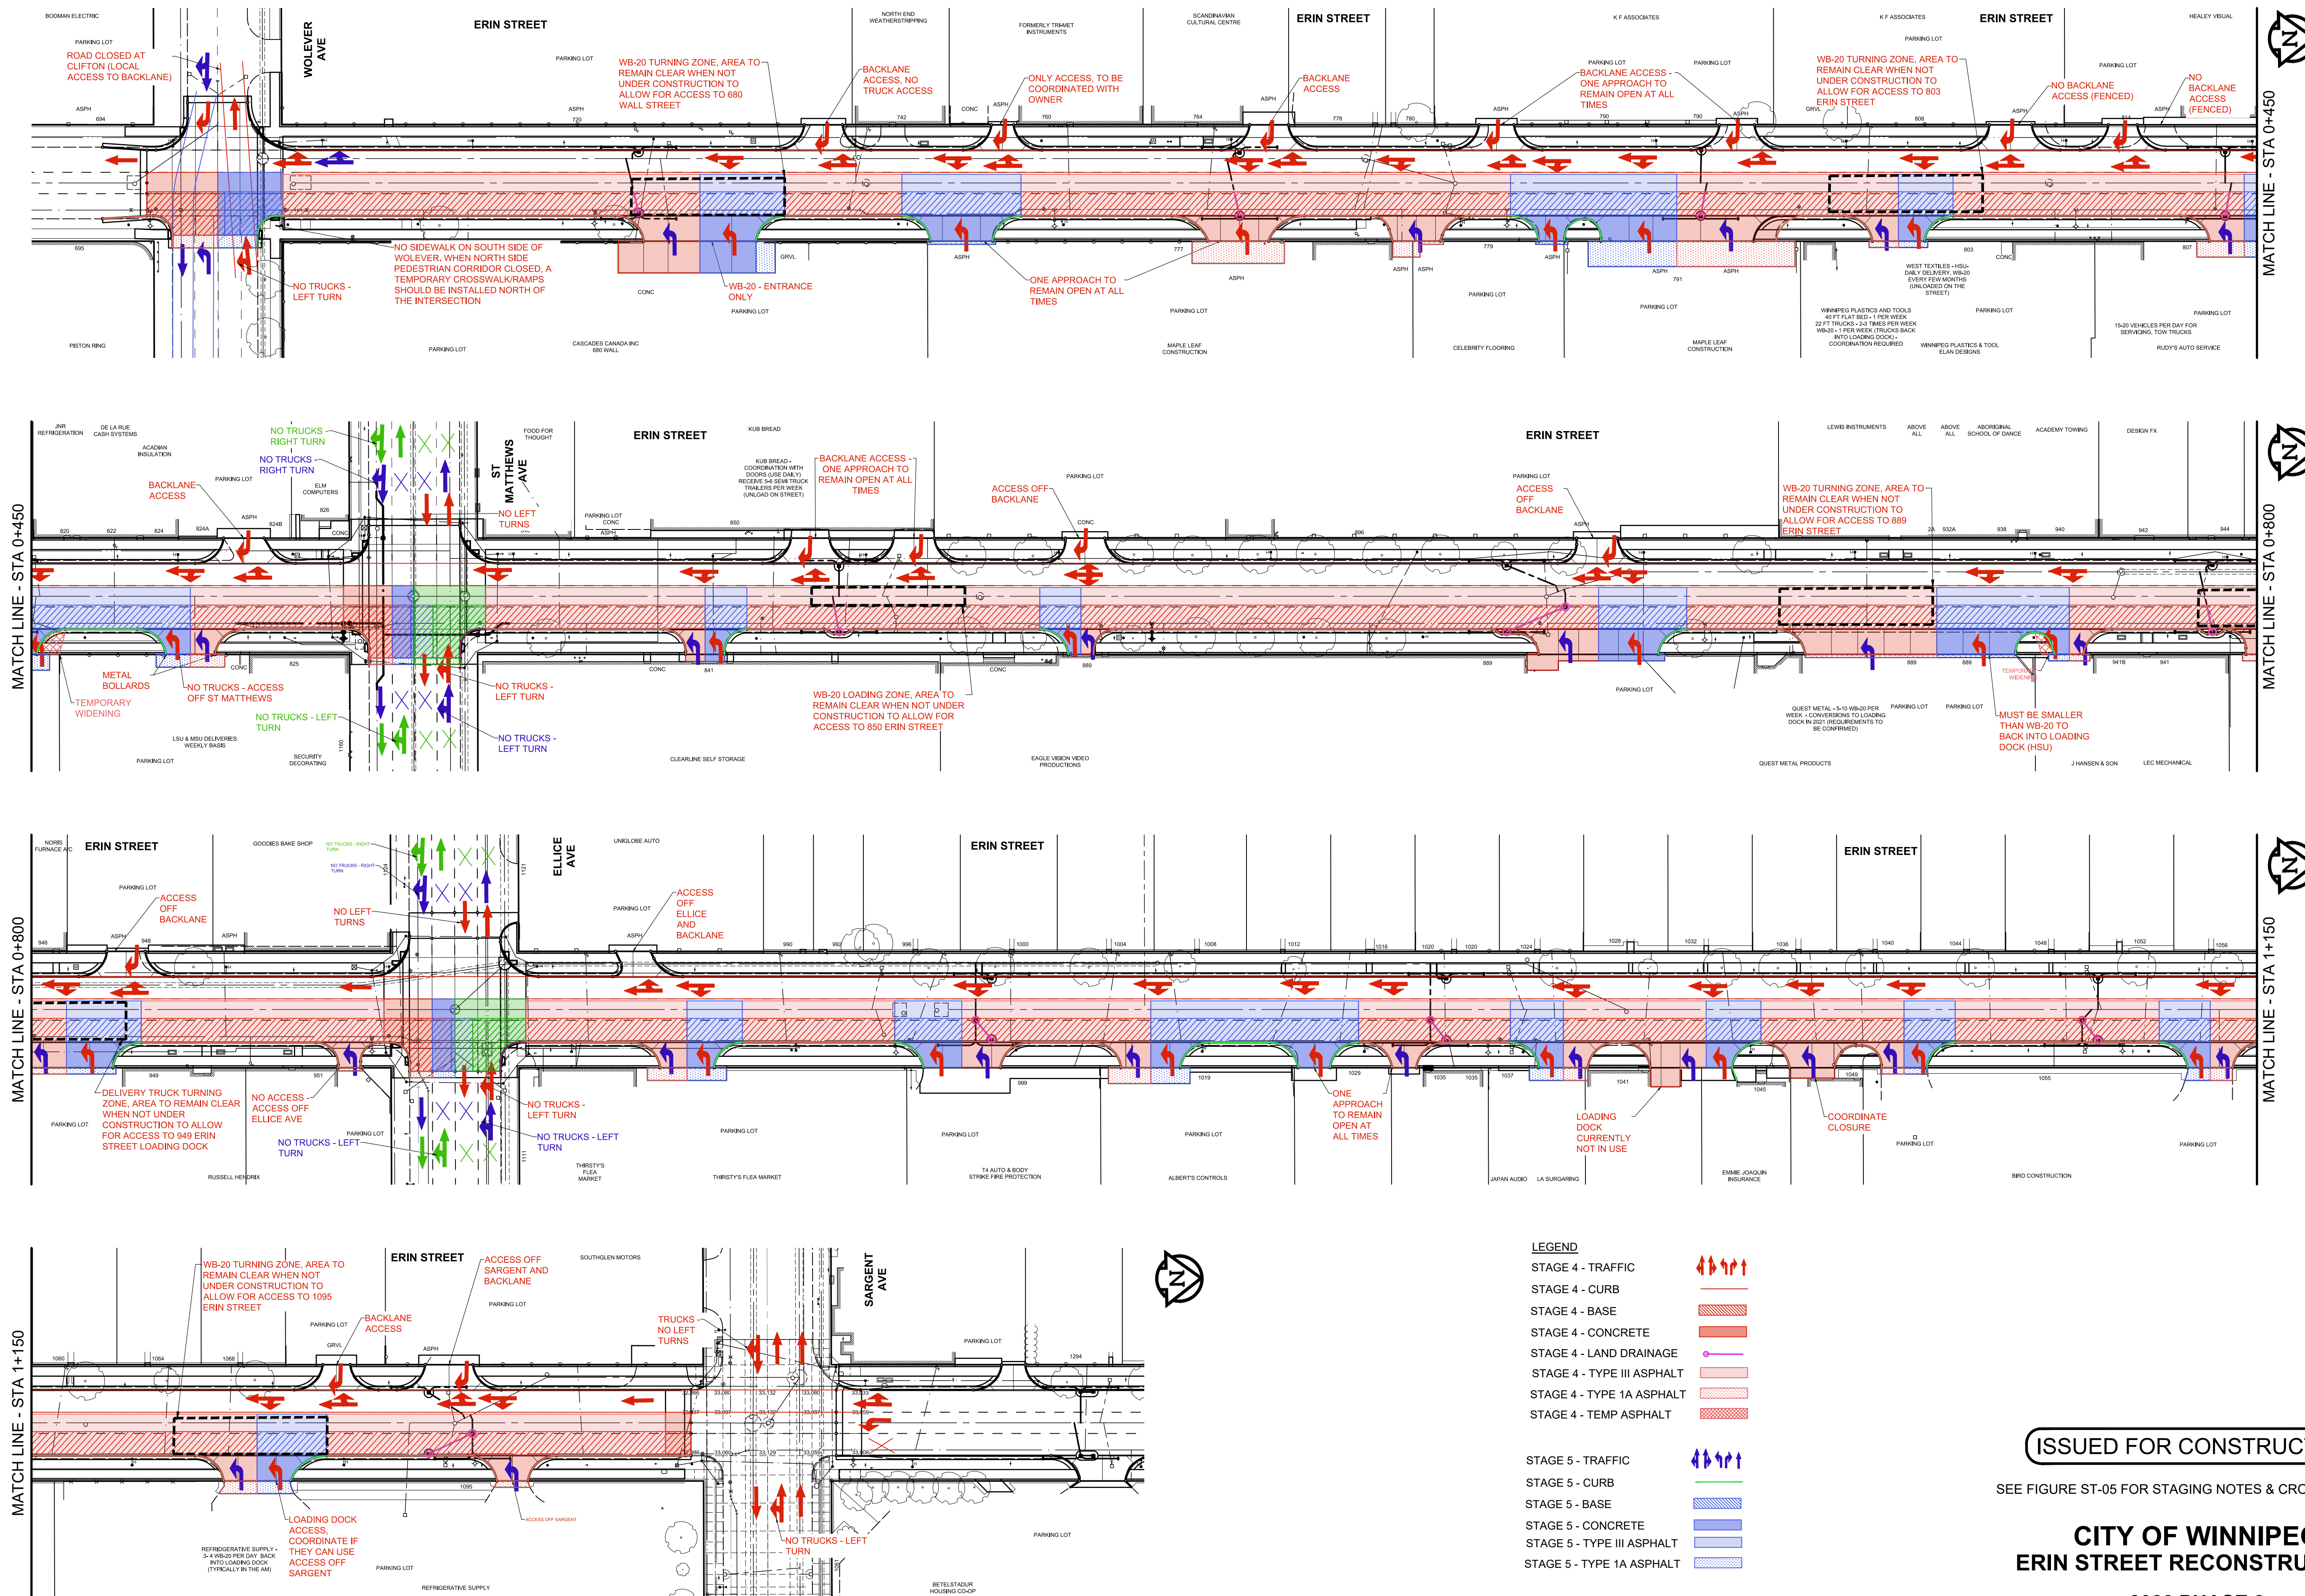

X:\Proj\2019\1903792020-2019-2023 Erin-Walk-Sargent-Street\03 CAD\03 Sketches\Staging\Erin 1903792 - Erin Staging.dwg
Last Saved: 11/2/2021 11:43 AM by Duane
Printed: 11/2/2022 4:32 PM by Dave Lane
A1 SIZE 594mm x 841mm

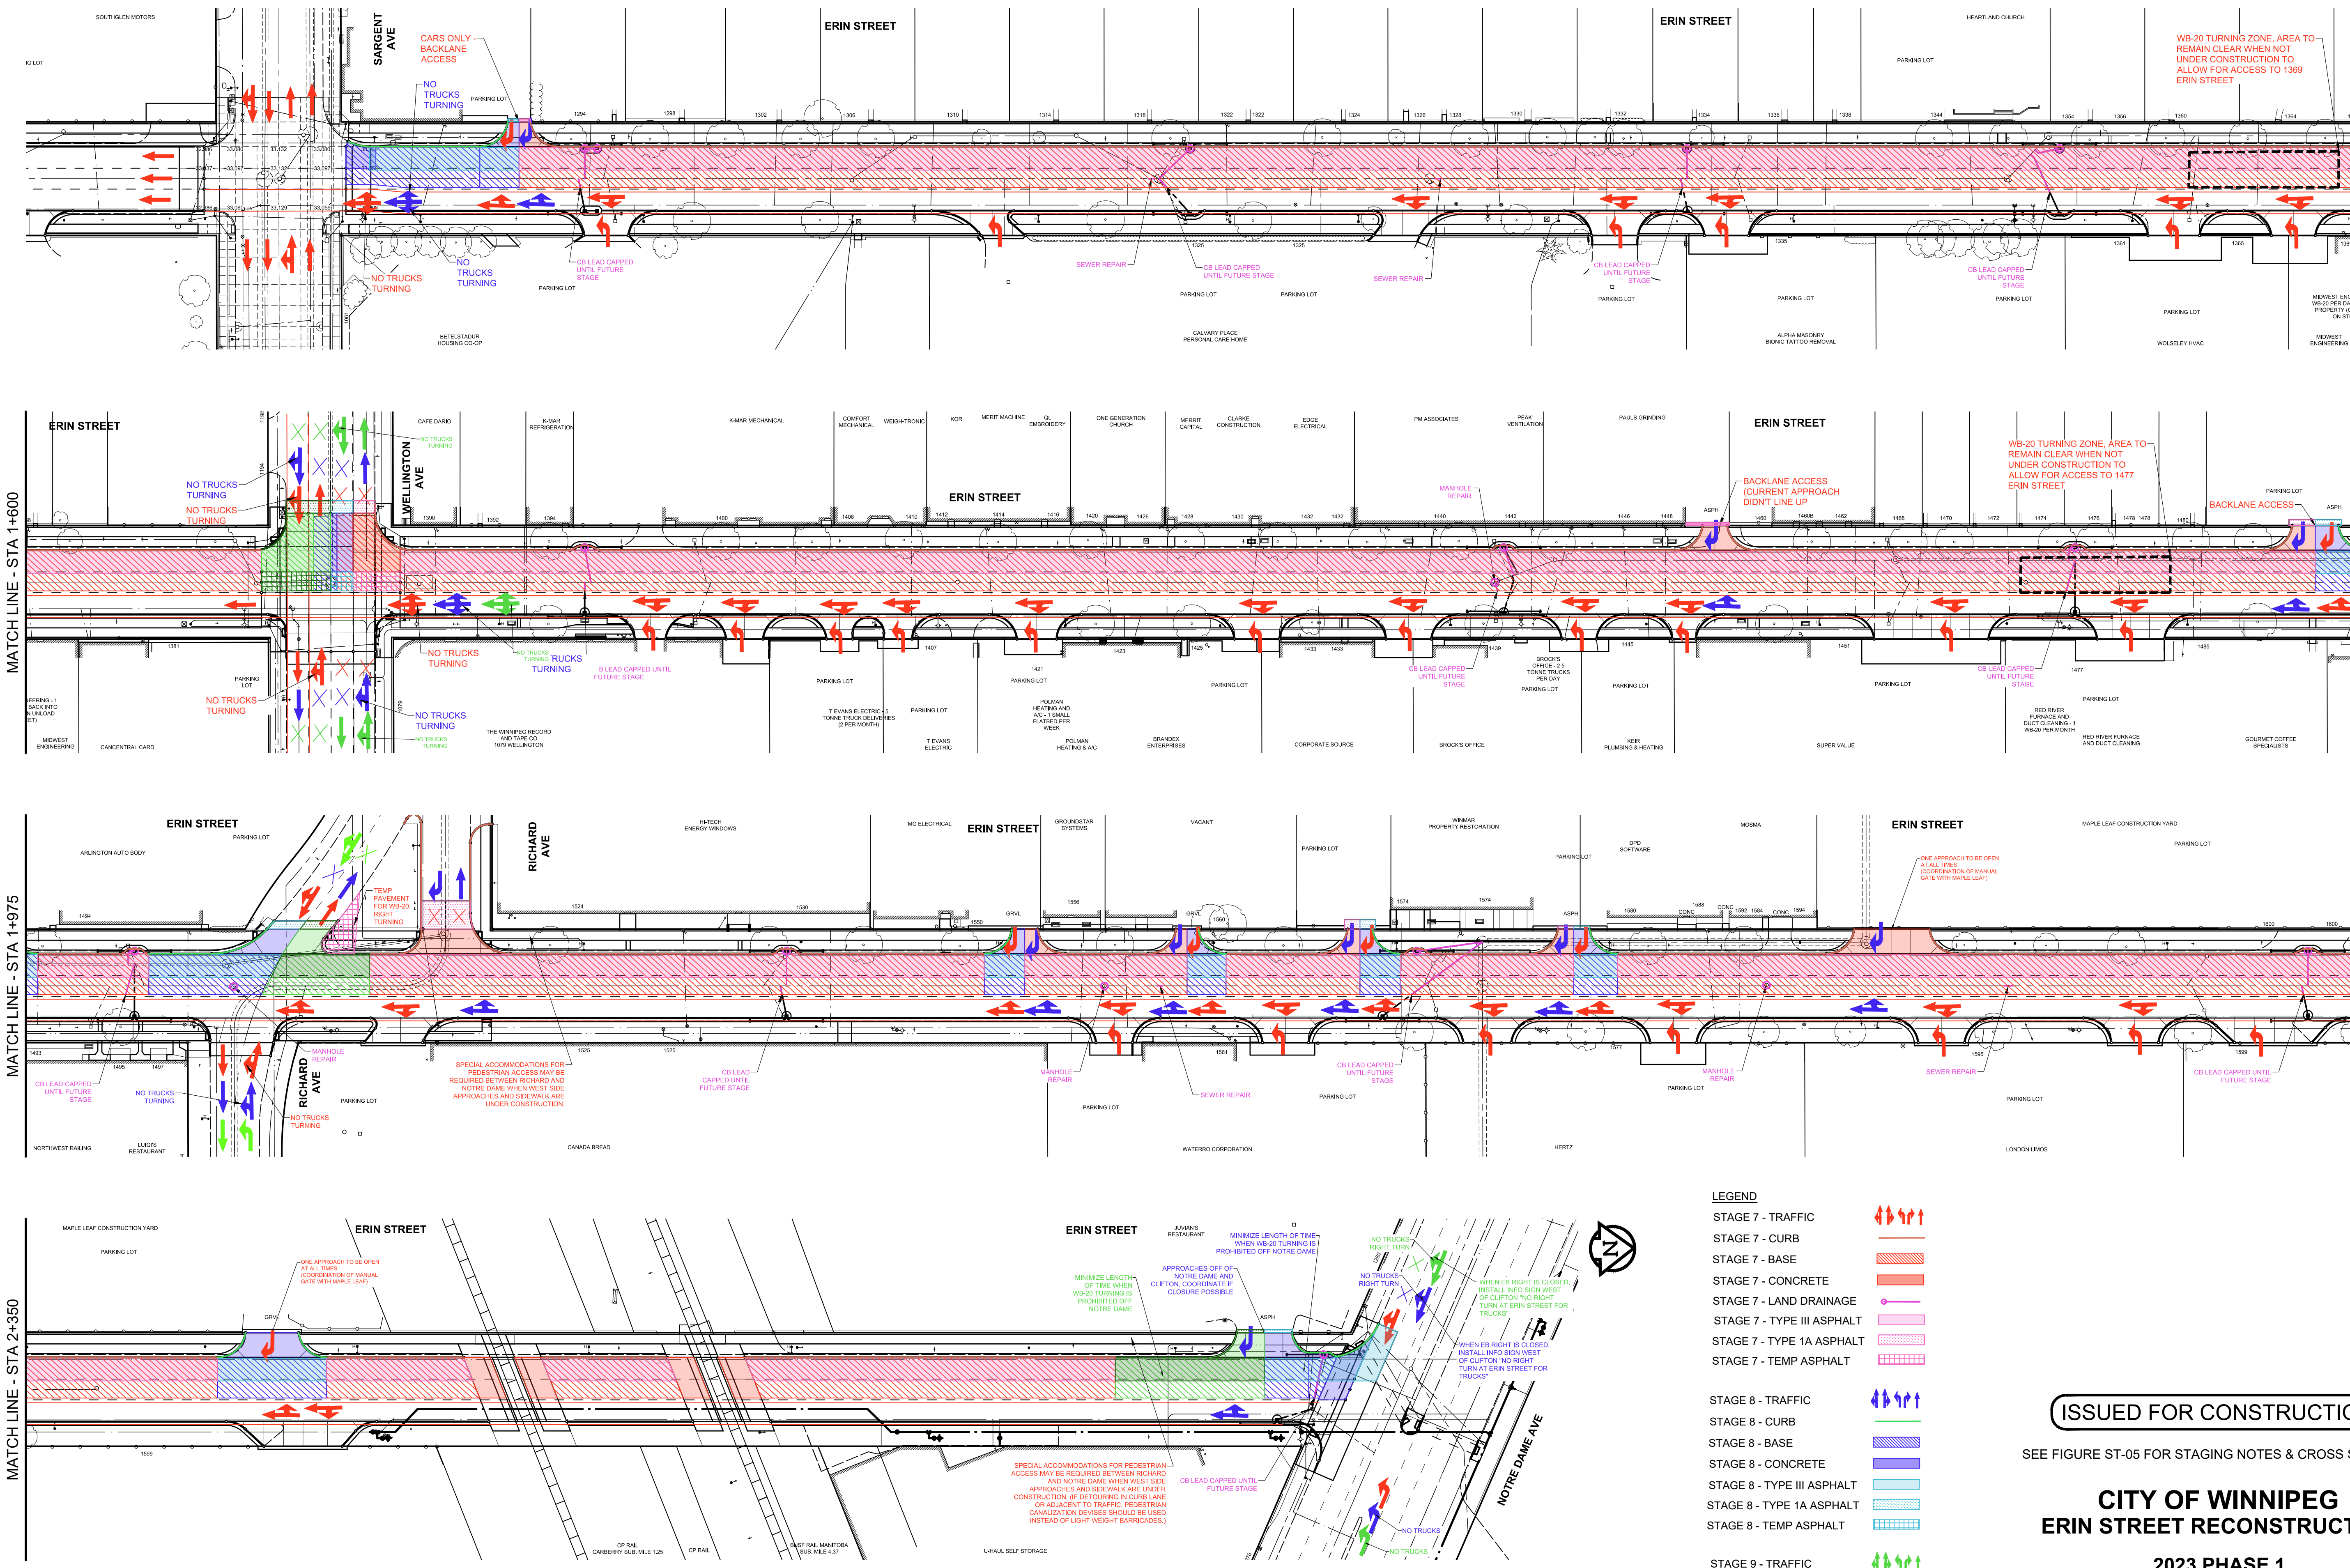

- LEGEND**
- STAGE 7 - TRAFFIC
STAGE 7 - CURB
STAGE 7 - BASE
STAGE 7 - CONCRETE
STAGE 7 - LAND DRAINAGE
STAGE 7 - TYPE III ASPHALT
STAGE 7 - TYPE 1A ASPHALT
STAGE 7 - TEMP ASPHALT
- STAGE 8 - TRAFFIC
STAGE 8 - CURB
STAGE 8 - BASE
STAGE 8 - CONCRETE
STAGE 8 - TYPE III ASPHALT
STAGE 8 - TYPE 1A ASPHALT
STAGE 8 - TEMP ASPHALT
- STAGE 9 - TRAFFIC
STAGE 9 - CURB
STAGE 9 - BASE
STAGE 9 - CONCRETE
STAGE 9 - TYPE 1A ASPHALT
STAGE 9 - TEMP ASPHALT

ISSUED FOR CONSTRUCTION


SEE FIGURE ST-05 FOR STAGING NOTES & CROSS SECTIONS

**CITY OF WINNIPEG
ERIN STREET RECONSTRUCTION**


**2023 PHASE 1
SARGENT AVE TO NOTRE DAME AVE
(INCLUDING INTERSECTIONS)**

STAGES 7, 8 & 9

FIGURE ST-03

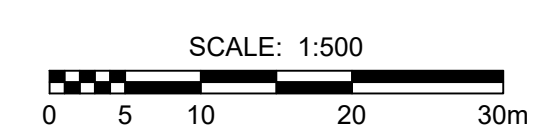

X:\Proj\2019\190379200-2019-2023 Erin-Wall-Sargent Street03 CAD\03 Sketches\Staging\Erin1903792 - Erin Staging.dwg
Last Saved: 11/2/2021 11:43 AM by Duane
Printed: 11/2/2022 4:32 PM by Dave Lane
A1 SIZE 594mm x 841mm

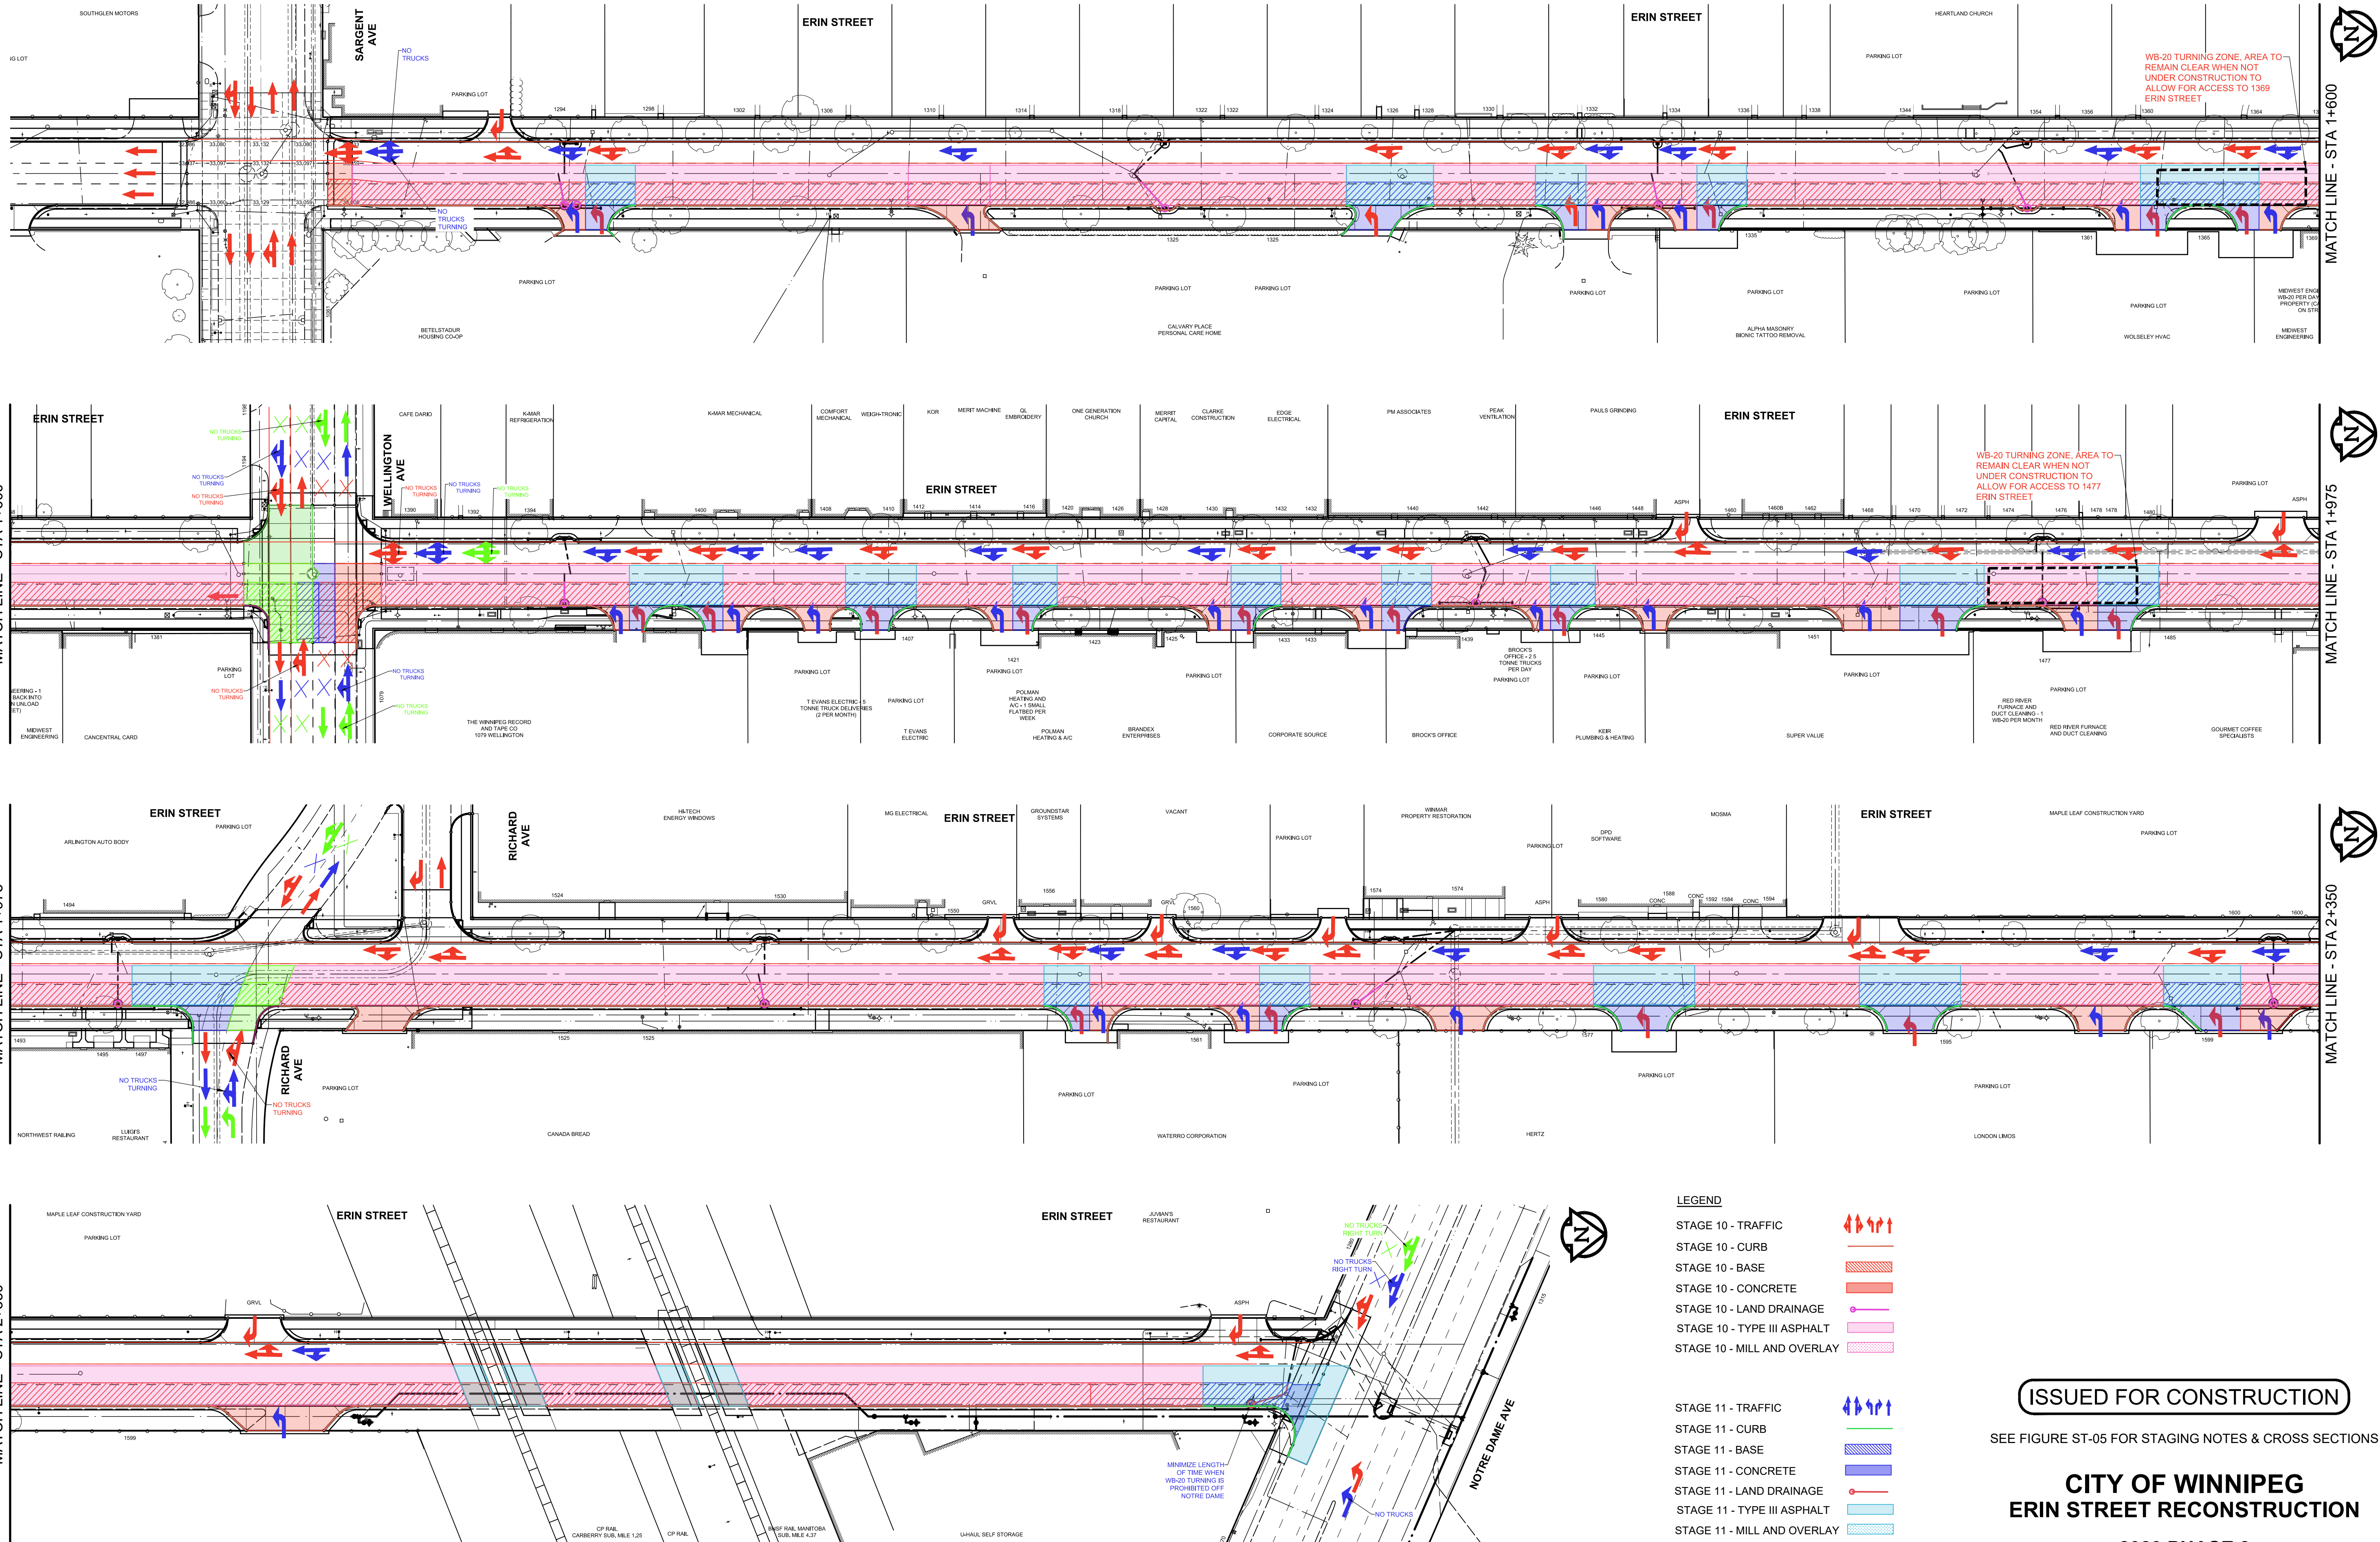

ISSUED FOR CONSTRUCTION

SEE FIGURE ST-05 FOR STAGING NOTES & CROSS SECTIONS

CITY OF WINNIPEG
ERIN STREET RECONSTRUCTION


2023 PHASE 2
SARGENT AVE TO NOTRE DAME AVE
(INCLUDING INTERSECTIONS)

STAGES 10, 11 & 12

FIGURE ST-04




X:\Proj\2019\190379200-2019-2023 Erin-Wall-Sargent Street\09_CADD\Sketches\Staging\Erin\1903792_Erin Staging.dwg Last Saved: 11/19/2021 11:43 AM by: Dlane Plotted: 11/22/2022 4:35 PM by: Dave Lane A1 SIZE 594mm x 841mm

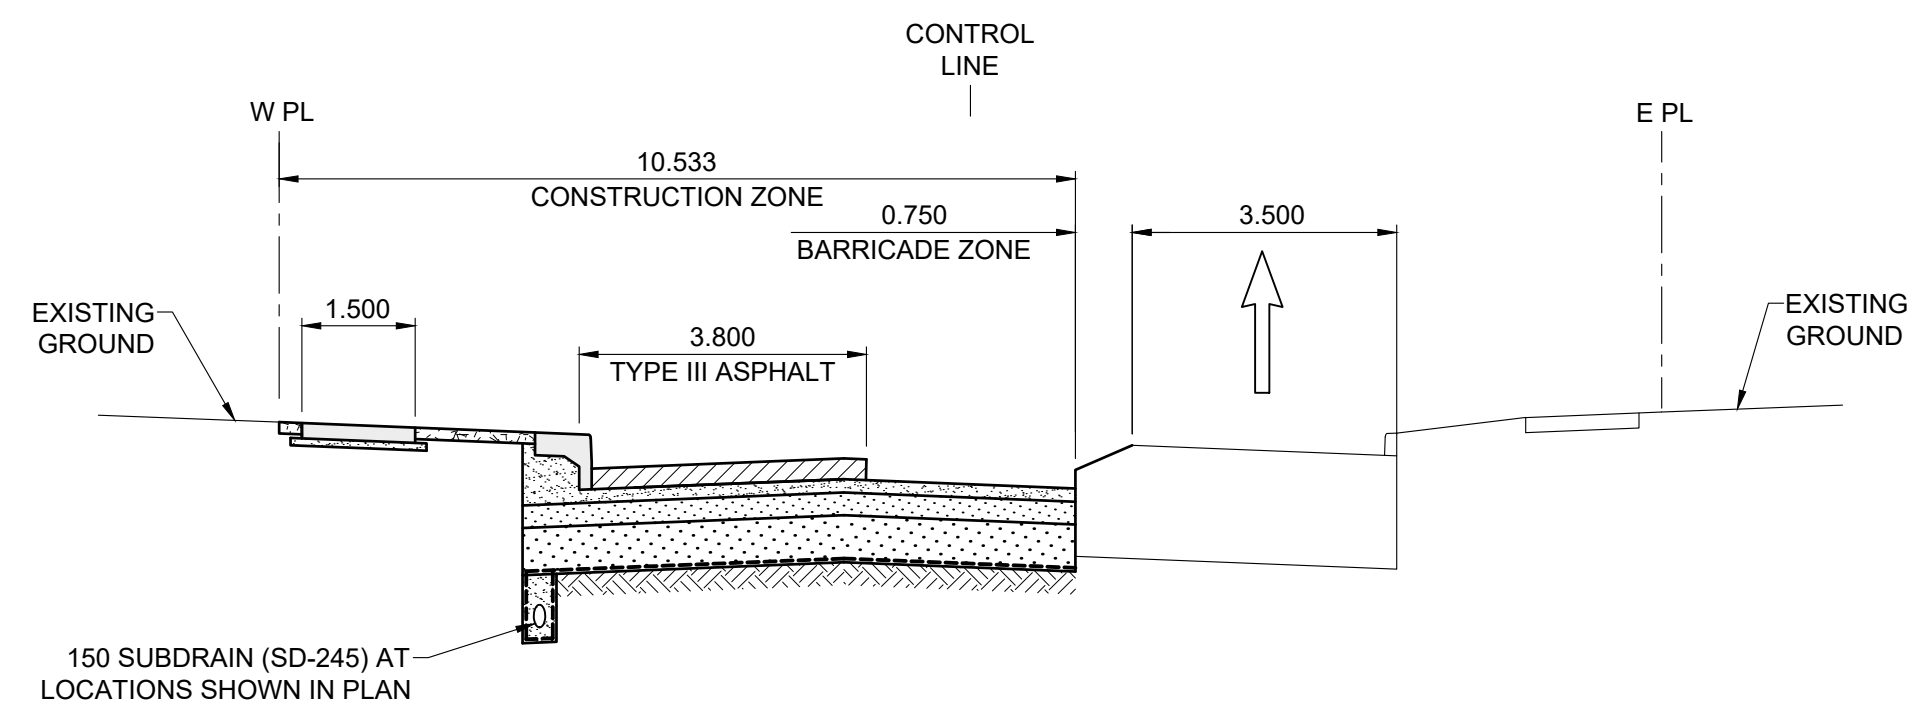

**2022 PHASE 1 (STAGE 1, 2 & 3) AND
2023 PHASE 1 (STAGE 7, 8 & 9)**

SCALE: 1:100 H
0 2.0 4.0m
0 1.0 2.0m
SCALE 1:50 V

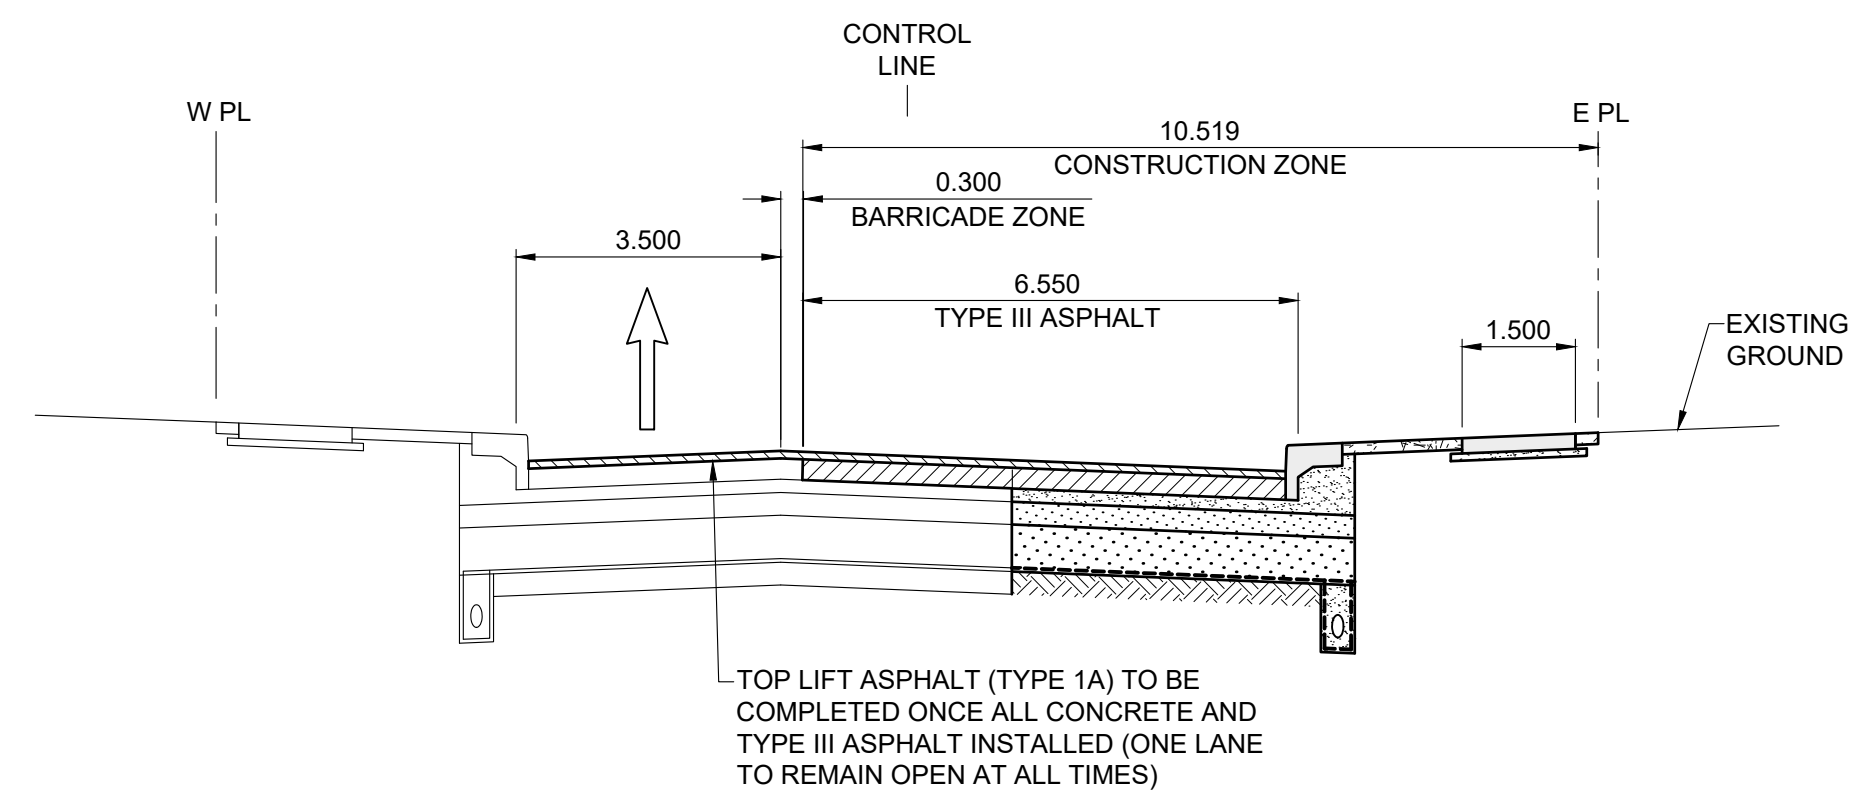

**2022 PHASE 2 (STAGE 4, 5 & 6) AND
2023 PHASE 2 (STAGE 10, 11 & 12)**

SCALE: 1:100 H
0 2.0 4.0m
0 1.0 2.0m
SCALE 1:50 V

NOTES

1. MAINTAIN A MINIMUM OF ONE LANE OF TRAFFIC AT ALL TIMES DURING CONSTRUCTION.
2. MAINTAIN AT LEAST ONE SIDEWALK CROSSING AT EACH INTERSECTION (ONE NORTH/SOUTH AND ONE EAST/WEST) AT ALL TIMES.
3. SIDEWALK TO BE CONSTRUCTED WITH APPROPRIATE CONSTRUCTION STAGE. EAST OR WEST SIDE SIDEWALK MUST BE OPEN TO PEDESTRIANS AT ALL TIMES.
4. INTERSECTING STREETS AND PRIVATE APPROACH ACCESS SHALL BE MAINTAINED AT ALL TIMES (UNLESS APPROVED BY CONTRACT ADMINISTRATOR).
5. CONSTRUCTION STAGING IN ACCORDANCE WITH THE LATEST EDITION OF THE CITY OF WINNIPEG "MANUAL OF TEMPORARY TRAFFIC CONTROL ON CITY STREETS".
6. MAINTAIN EXISTING DRAINAGE AND INSTALL PROPOSED DRAINAGE APPURTENANCES AS REQUIRED DURING THE APPROPRIATE STAGES AND AS DIRECTED BY THE CONTRACT ADMINISTRATOR.
7. CONSTRUCT TEMPORARY ASPHALT PAVEMENT AND RAMPS AS REQUIRED TO FACILITATE THE CONSTRUCTION STAGING. THE TEMPORARY ASPHALT PAVEMENT SHALL CONSIST OF 75 mm - TYPE 1A ASPHALTIC CONCRETE PAVEMENT. TEMPORARY APPROACHES SHALL CONSIST OF 300mm BASE COURSE.
8. PARTIALLY EXCAVATE AND PERMANENT SUB-BASE / BASE STRUCTURE TO BE INSTALLED, WHILE MAINTAINING REQUIRED TRAFFIC (TO AVOID UNDERMINING OF PAVEMENT IN SUBSEQUENT STAGES).
9. SAWCUT EXISTING PAVEMENT FULL DEPTH PRIOR TO REMOVAL TO ENSURE INTEGRITY OF REMAINING PAVEMENT LEFT OPEN TO TRAFFIC.

ISSUED FOR CONSTRUCTION

**CITY OF WINNIPEG
ERIN STREET RECONSTRUCTION**

**2022 PHASE 1 & 2023 PHASE 2
WOLEVER AVE TO NOTRE DAME AVE
(INCLUDING INTERSECTIONS)**

CROSS SECTIONS

FIGURE ST-05