


P:\2019\160379200-2019-2023 Erin-Mall-Sargent Street\09 CAD\09 Staging\Sargent\Sargent1603792 - Sargent Staging - FOR CITY WEBSITE.dwg
Last Saved: 30/2020 9:41 AM by diana
Plotted: 30/2020 5:11 PM by Dave Lane
A1 SIZE 594mm x 841mm

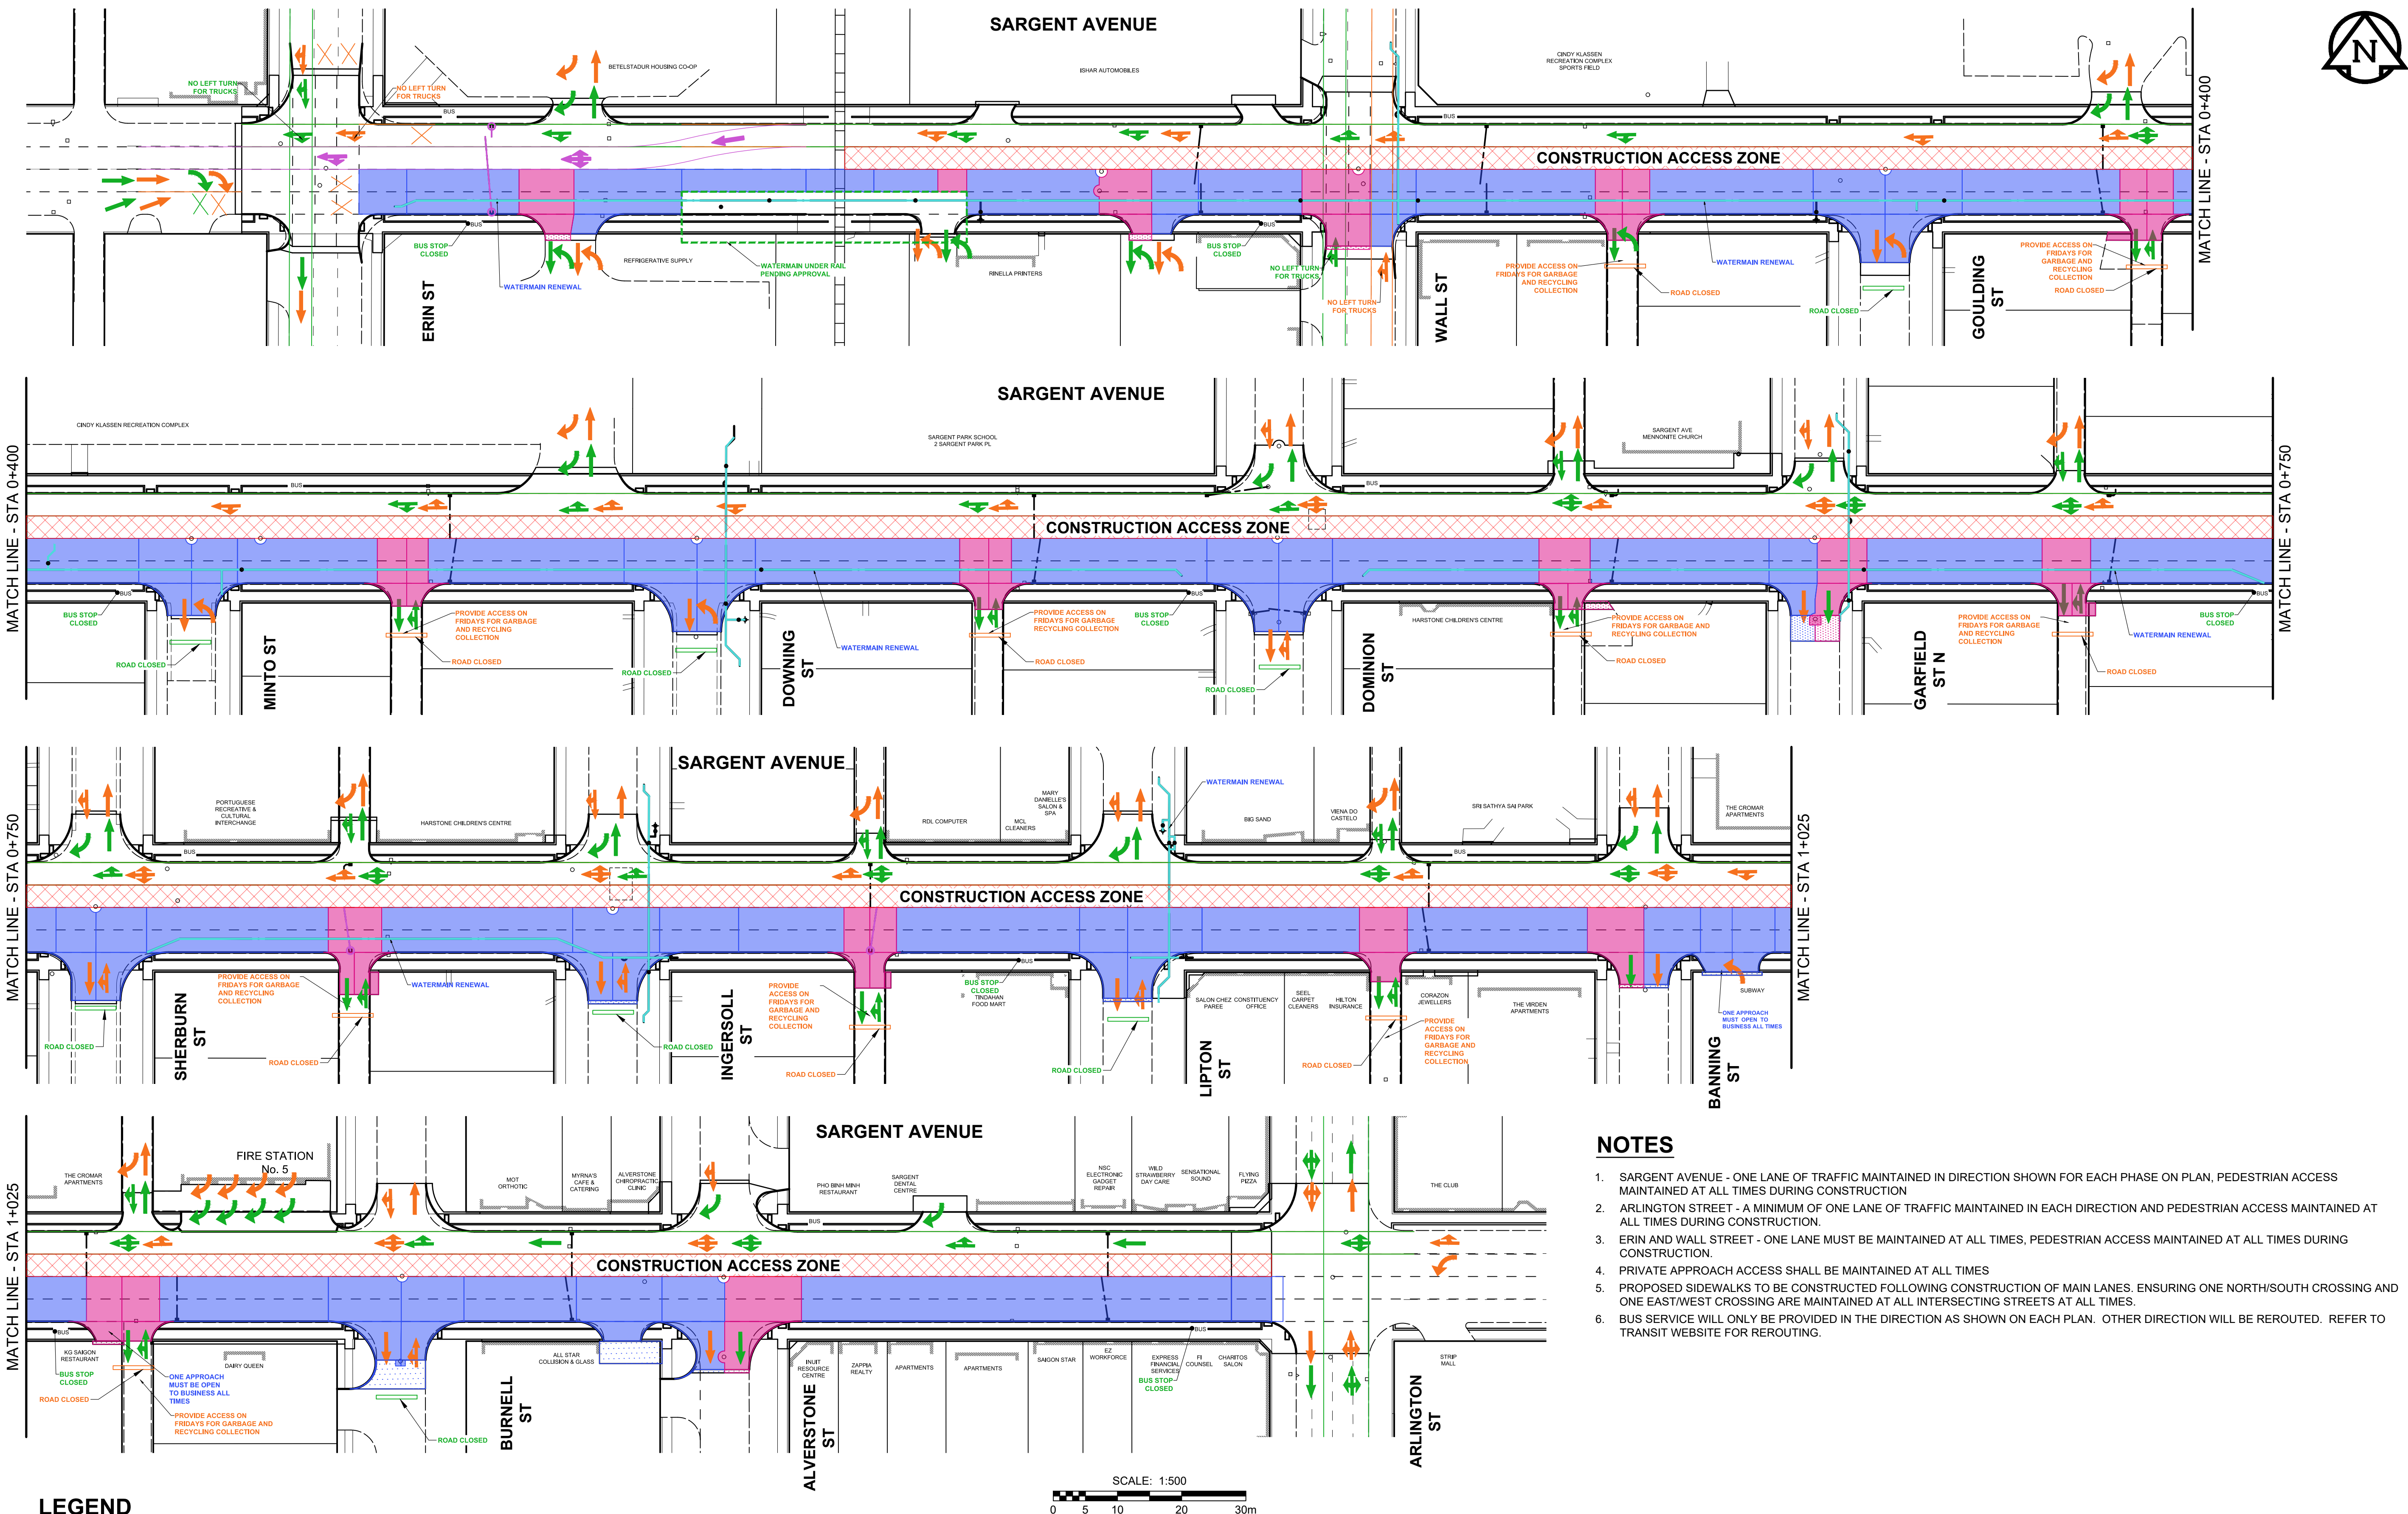

NOTES

1. SARGENT AVENUE - ONE LANE OF TRAFFIC MAINTAINED IN DIRECTION SHOWN FOR EACH PHASE ON PLAN, PEDESTRIAN ACCESS MAINTAINED AT ALL TIMES DURING CONSTRUCTION
2. ARLINGTON STREET - A MINIMUM OF ONE LANE OF TRAFFIC MAINTAINED IN EACH DIRECTION AND PEDESTRIAN ACCESS MAINTAINED AT ALL TIMES DURING CONSTRUCTION.
3. ERIN AND WALL STREET - ONE LANE MUST BE MAINTAINED AT ALL TIMES, PEDESTRIAN ACCESS MAINTAINED AT ALL TIMES DURING CONSTRUCTION.
4. PRIVATE APPROACH ACCESS SHALL BE MAINTAINED AT ALL TIMES
5. PROPOSED SIDEWALKS TO BE CONSTRUCTED FOLLOWING CONSTRUCTION OF MAIN LANES. ENSURING ONE NORTH/SOUTH CROSSING AND ONE EAST/WEST CROSSING ARE MAINTAINED AT ALL INTERSECTING STREETS AT ALL TIMES.
6. BUS SERVICE WILL ONLY BE PROVIDED IN THE DIRECTION AS SHOWN ON EACH PLAN. OTHER DIRECTION WILL BE REROUTED. REFER TO TRANSIT WEBSITE FOR REROUTING.

LEGEND

PHASE 1

- STAGE 1 - TRAFFIC (Green arrows)
STAGE 1 - CONSTRUCTION (Blue hatching)
STAGE 1 - ASPHALT OVERLAY (Pink hatching)
STAGE 1 - WATERMAIN (Blue line)

- STAGE 2 - TRAFFIC (Orange arrows)
STAGE 2 - CONSTRUCTION (Pink hatching)
STAGE 2 - ASPHALT OVERLAY (Pink hatching)

CITY OF WINNIPEG
SARGENT AVENUE RECONSTRUCTION

2020 STAGING - PHASE 1
FIGURE ST-01