


**LEGEND - CONSTRUCTION STAGING**

- TEMPORARY ROADWAY CONSTRUCTION
- PERMANENT ROADWAY CONSTRUCTION
- PERMANENT SIDEWALK/MUP CONSTRUCTION
- TALL CONE
- CHANNELIZATION BARREL (TC-63)
- REFLECTORIZED LIGHT BARRICADE (TC-64A)
- VEHICULAR TRAFFIC
- PEDESTRIAN/CYCLIST TRAFFIC
- SIGNALIZED INTERSECTION


**NAIRN AVENUE RECONSTRUCTION - STAGE 1**

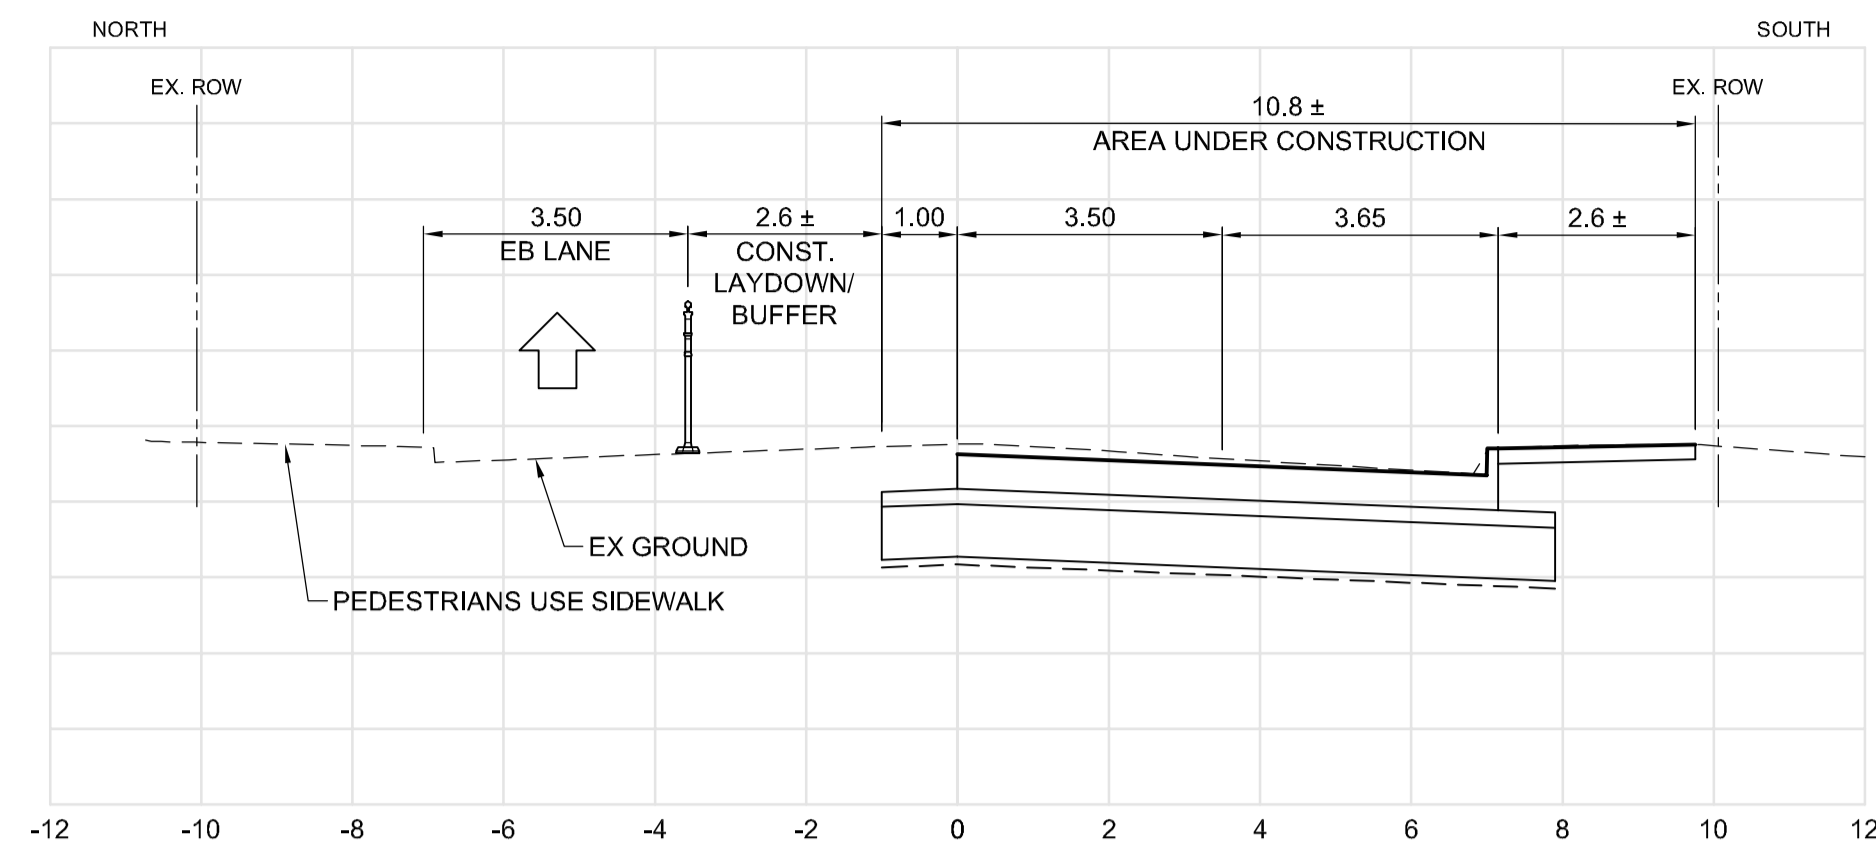


**A** TYPICAL SECTION - STAGE 1  
SCALE: H=1:100, V=1:50

**LEGEND - CONSTRUCTION STAGING**




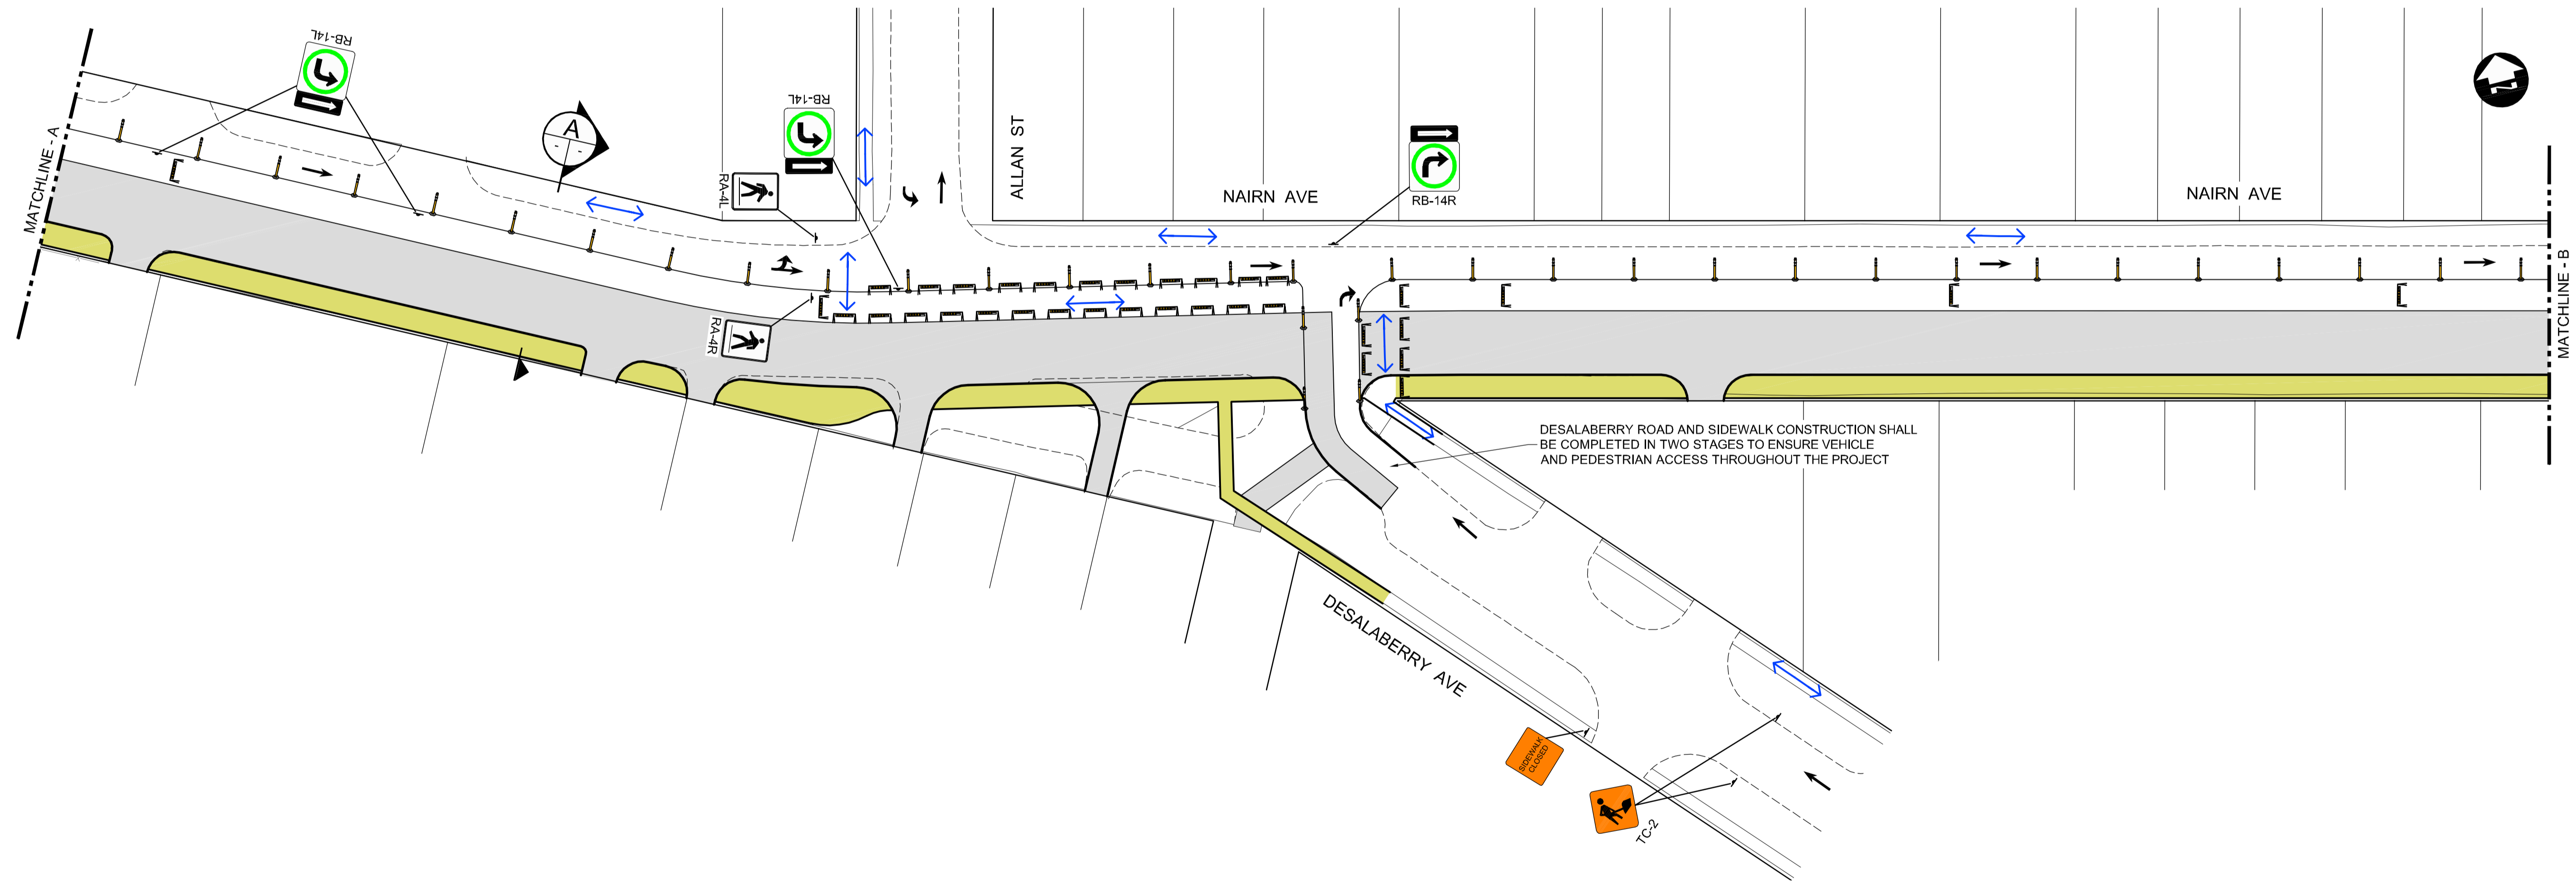


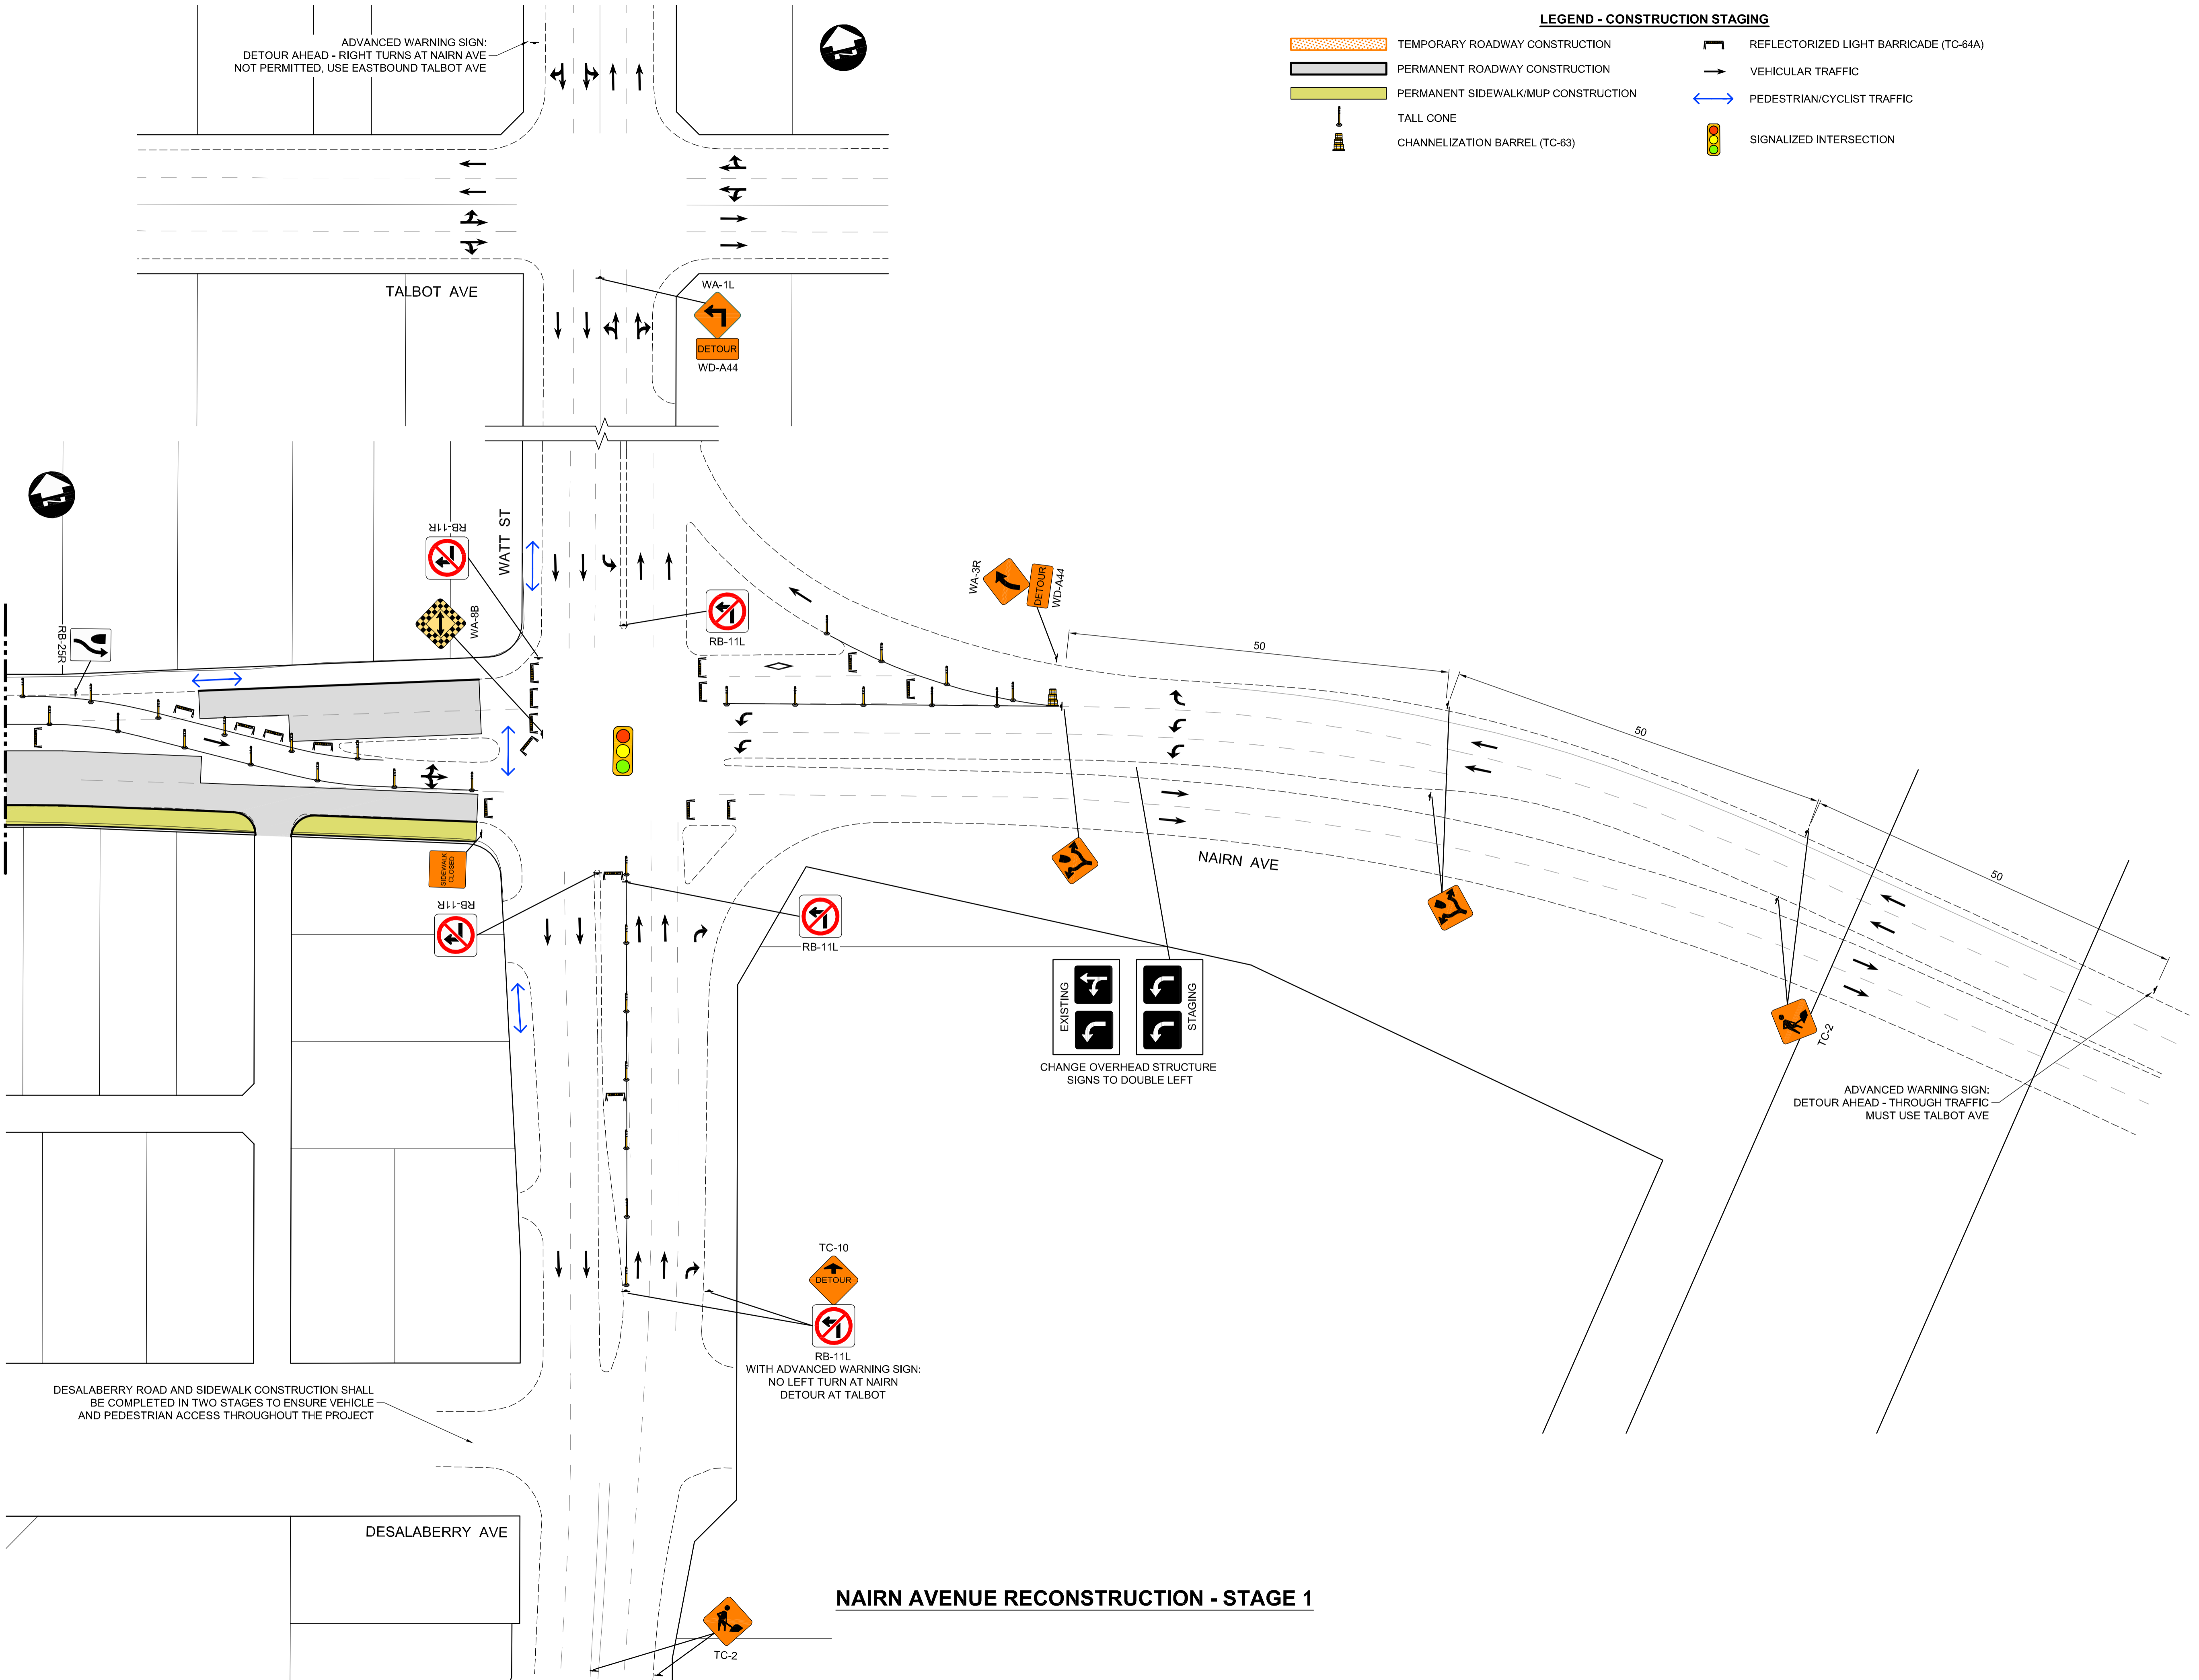


	TEMPORARY ROADWAY CONSTRUCTION		REFLECTORIZED LIGHT BARRICADE (TC-64A)
	PERMANENT ROADWAY CONSTRUCTION		VEHICULAR TRAFFIC
	PERMANENT SIDEWALK/MUP CONSTRUCTION		PEDESTRIAN/CYCLIST TRAFFIC
	TALL CONE		SIGNALIZED INTERSECTION
	CHANNELIZATION BARREL (TC-63)		



**NAIRN AVENUE RECONSTRUCTION - STAGE 1**

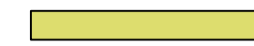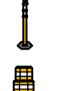

**LEGEND - CONSTRUCTION STAGING**

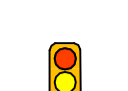-  TEMPORARY ROADWAY CONSTRUCTION
-  PERMANENT ROADWAY CONSTRUCTION
-  PERMANENT SIDEWALK/MUP CONSTRUCTION
-  TALL CONE
-  CHANNELIZATION BARREL (TC-63)
-  REFLECTORIZED LIGHT BARRICADE (TC-64A)
-  VEHICULAR TRAFFIC
-  PEDESTRIAN/CYCLIST TRAFFIC
-  SIGNALIZED INTERSECTION

ADVANCED WARNING SIGN:  
DETOUR AHEAD - RIGHT TURNS AT NAIRN AVE  
NOT PERMITTED, USE EASTBOUND TALBOT AVE

TALBOT AVE

WA-1L

DETOUR  
WD-A44

RB-1R

WA-8B

RB-1R

SIDEWALK  
CLOSURE

WA-3R

DETOUR  
WD-A44


RB-11L

50

50

50

NAIRN AVE

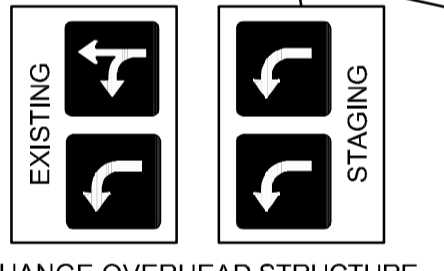

CHANGE OVERHEAD STRUCTURE  
SIGNS TO DOUBLE LEFT

RB-11L

TC-2

ADVANCED WARNING SIGN:  
DETOUR AHEAD - THROUGH TRAFFIC  
MUST USE TALBOT AVE

TC-10

DETOUR

RB-11L



WITH ADVANCED WARNING SIGN:  
NO LEFT TURN AT NAIRN  
DETOUR AT TALBOT

DESALABERRY ROAD AND SIDEWALK CONSTRUCTION SHALL  
BE COMPLETED IN TWO STAGES TO ENSURE VEHICLE  
AND PEDESTRIAN ACCESS THROUGHOUT THE PROJECT

DESALABERRY AVE

TC-2


**NAIRN AVENUE RECONSTRUCTION - STAGE 1**

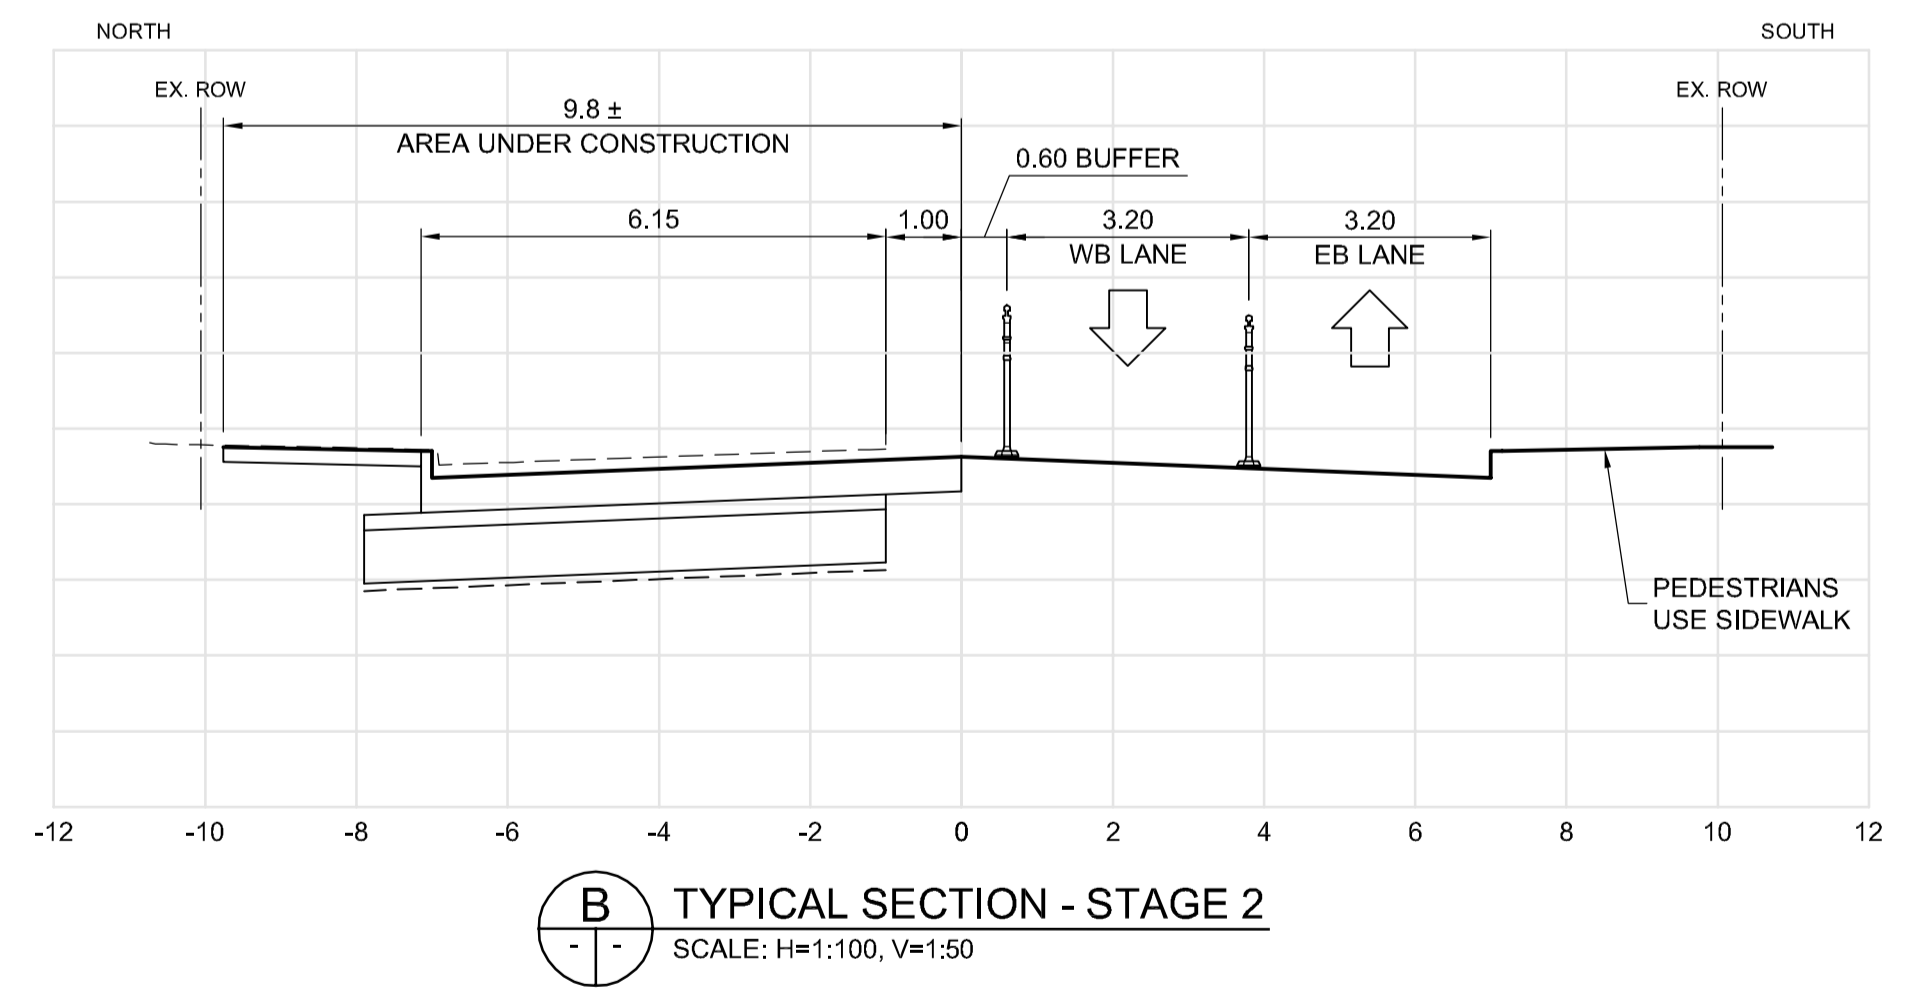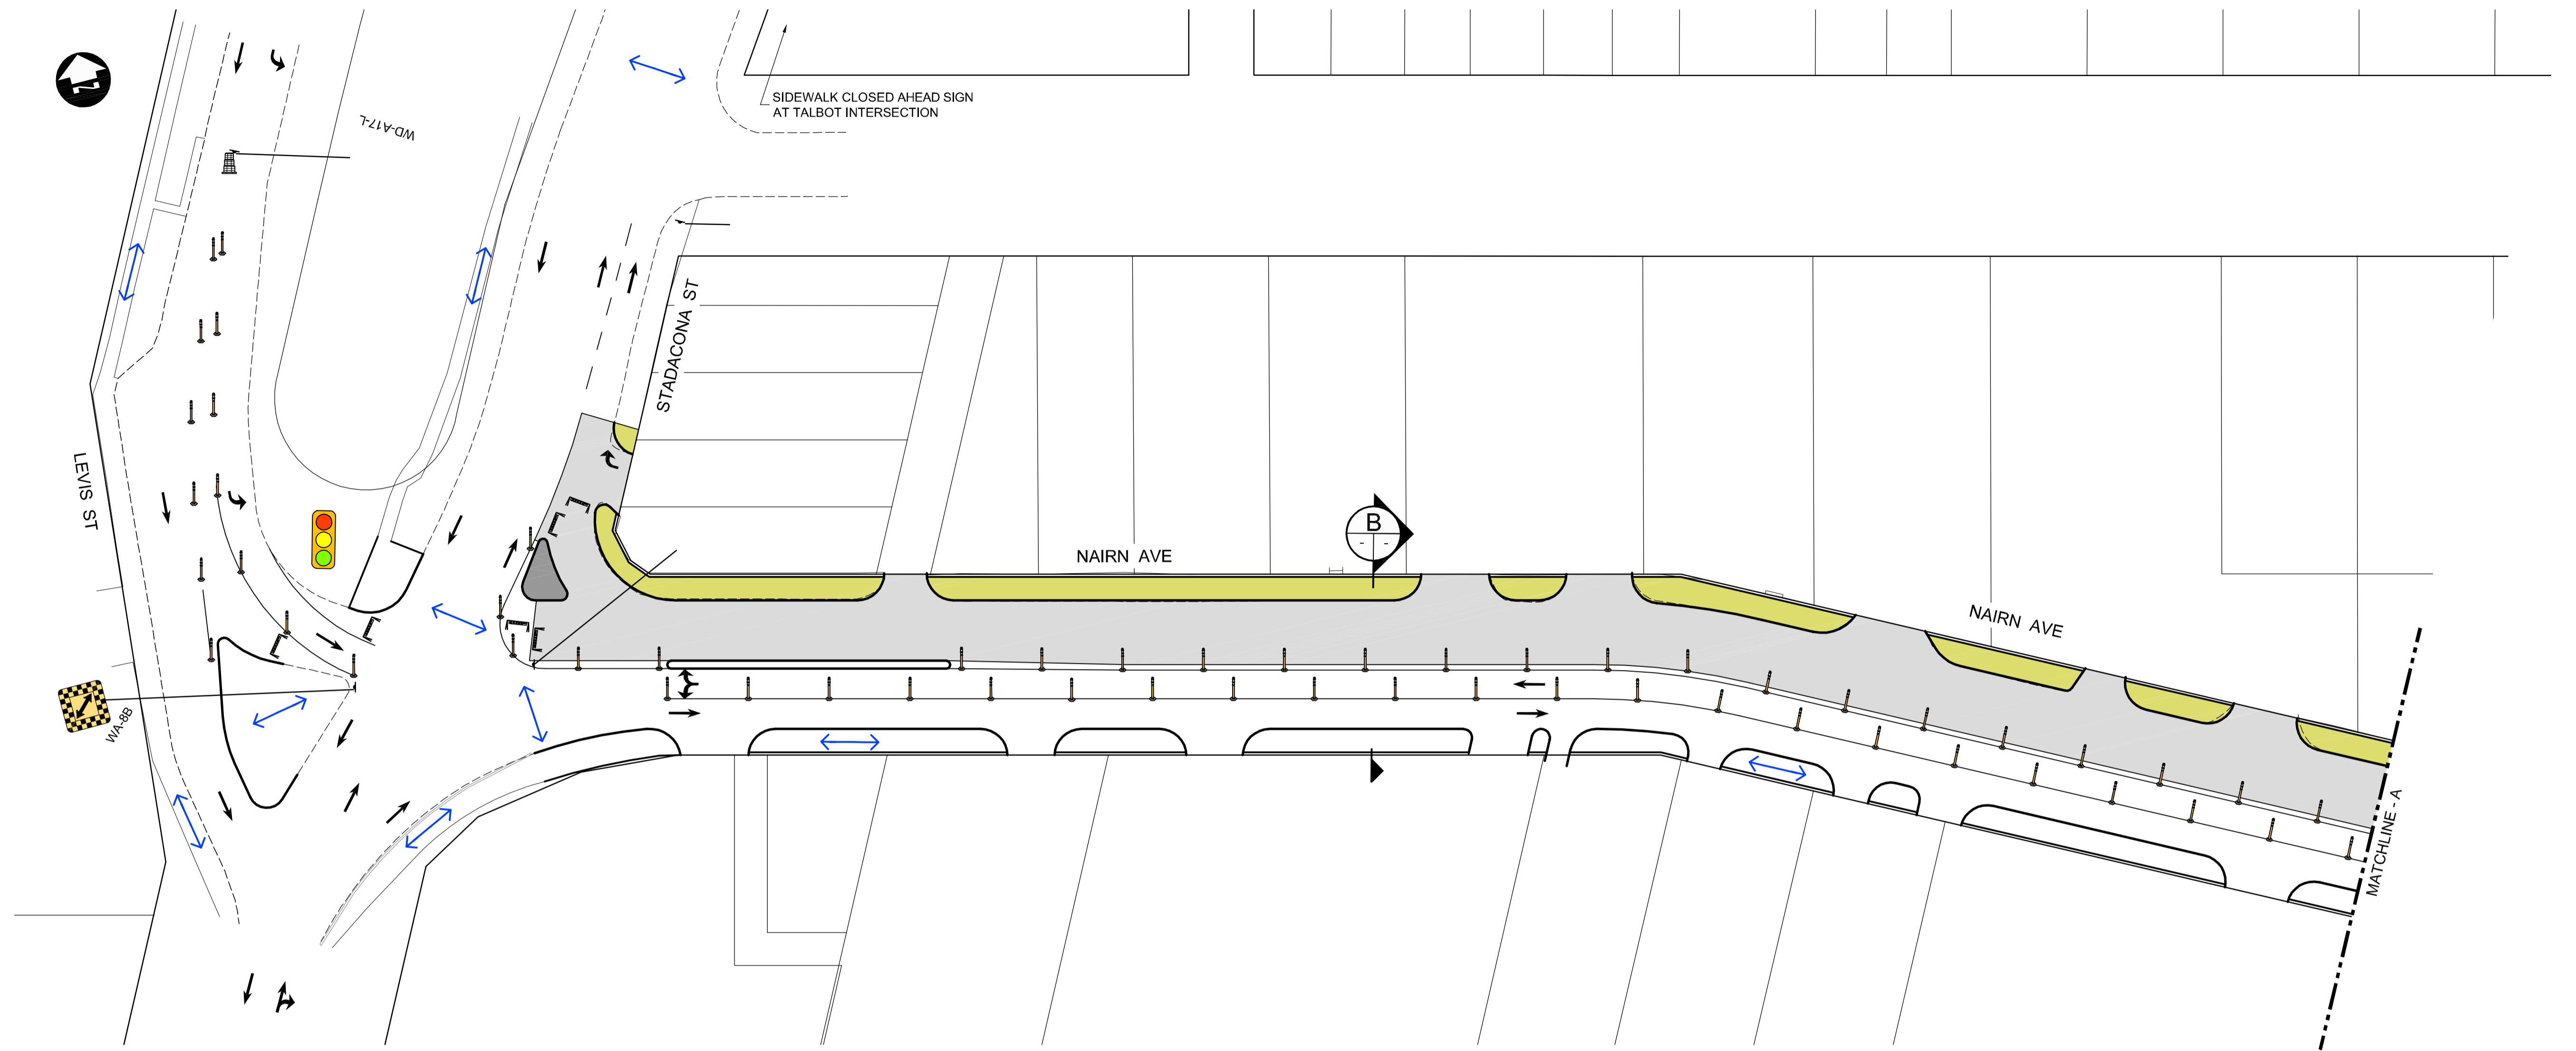




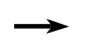





**LEGEND - CONSTRUCTION STAGING**

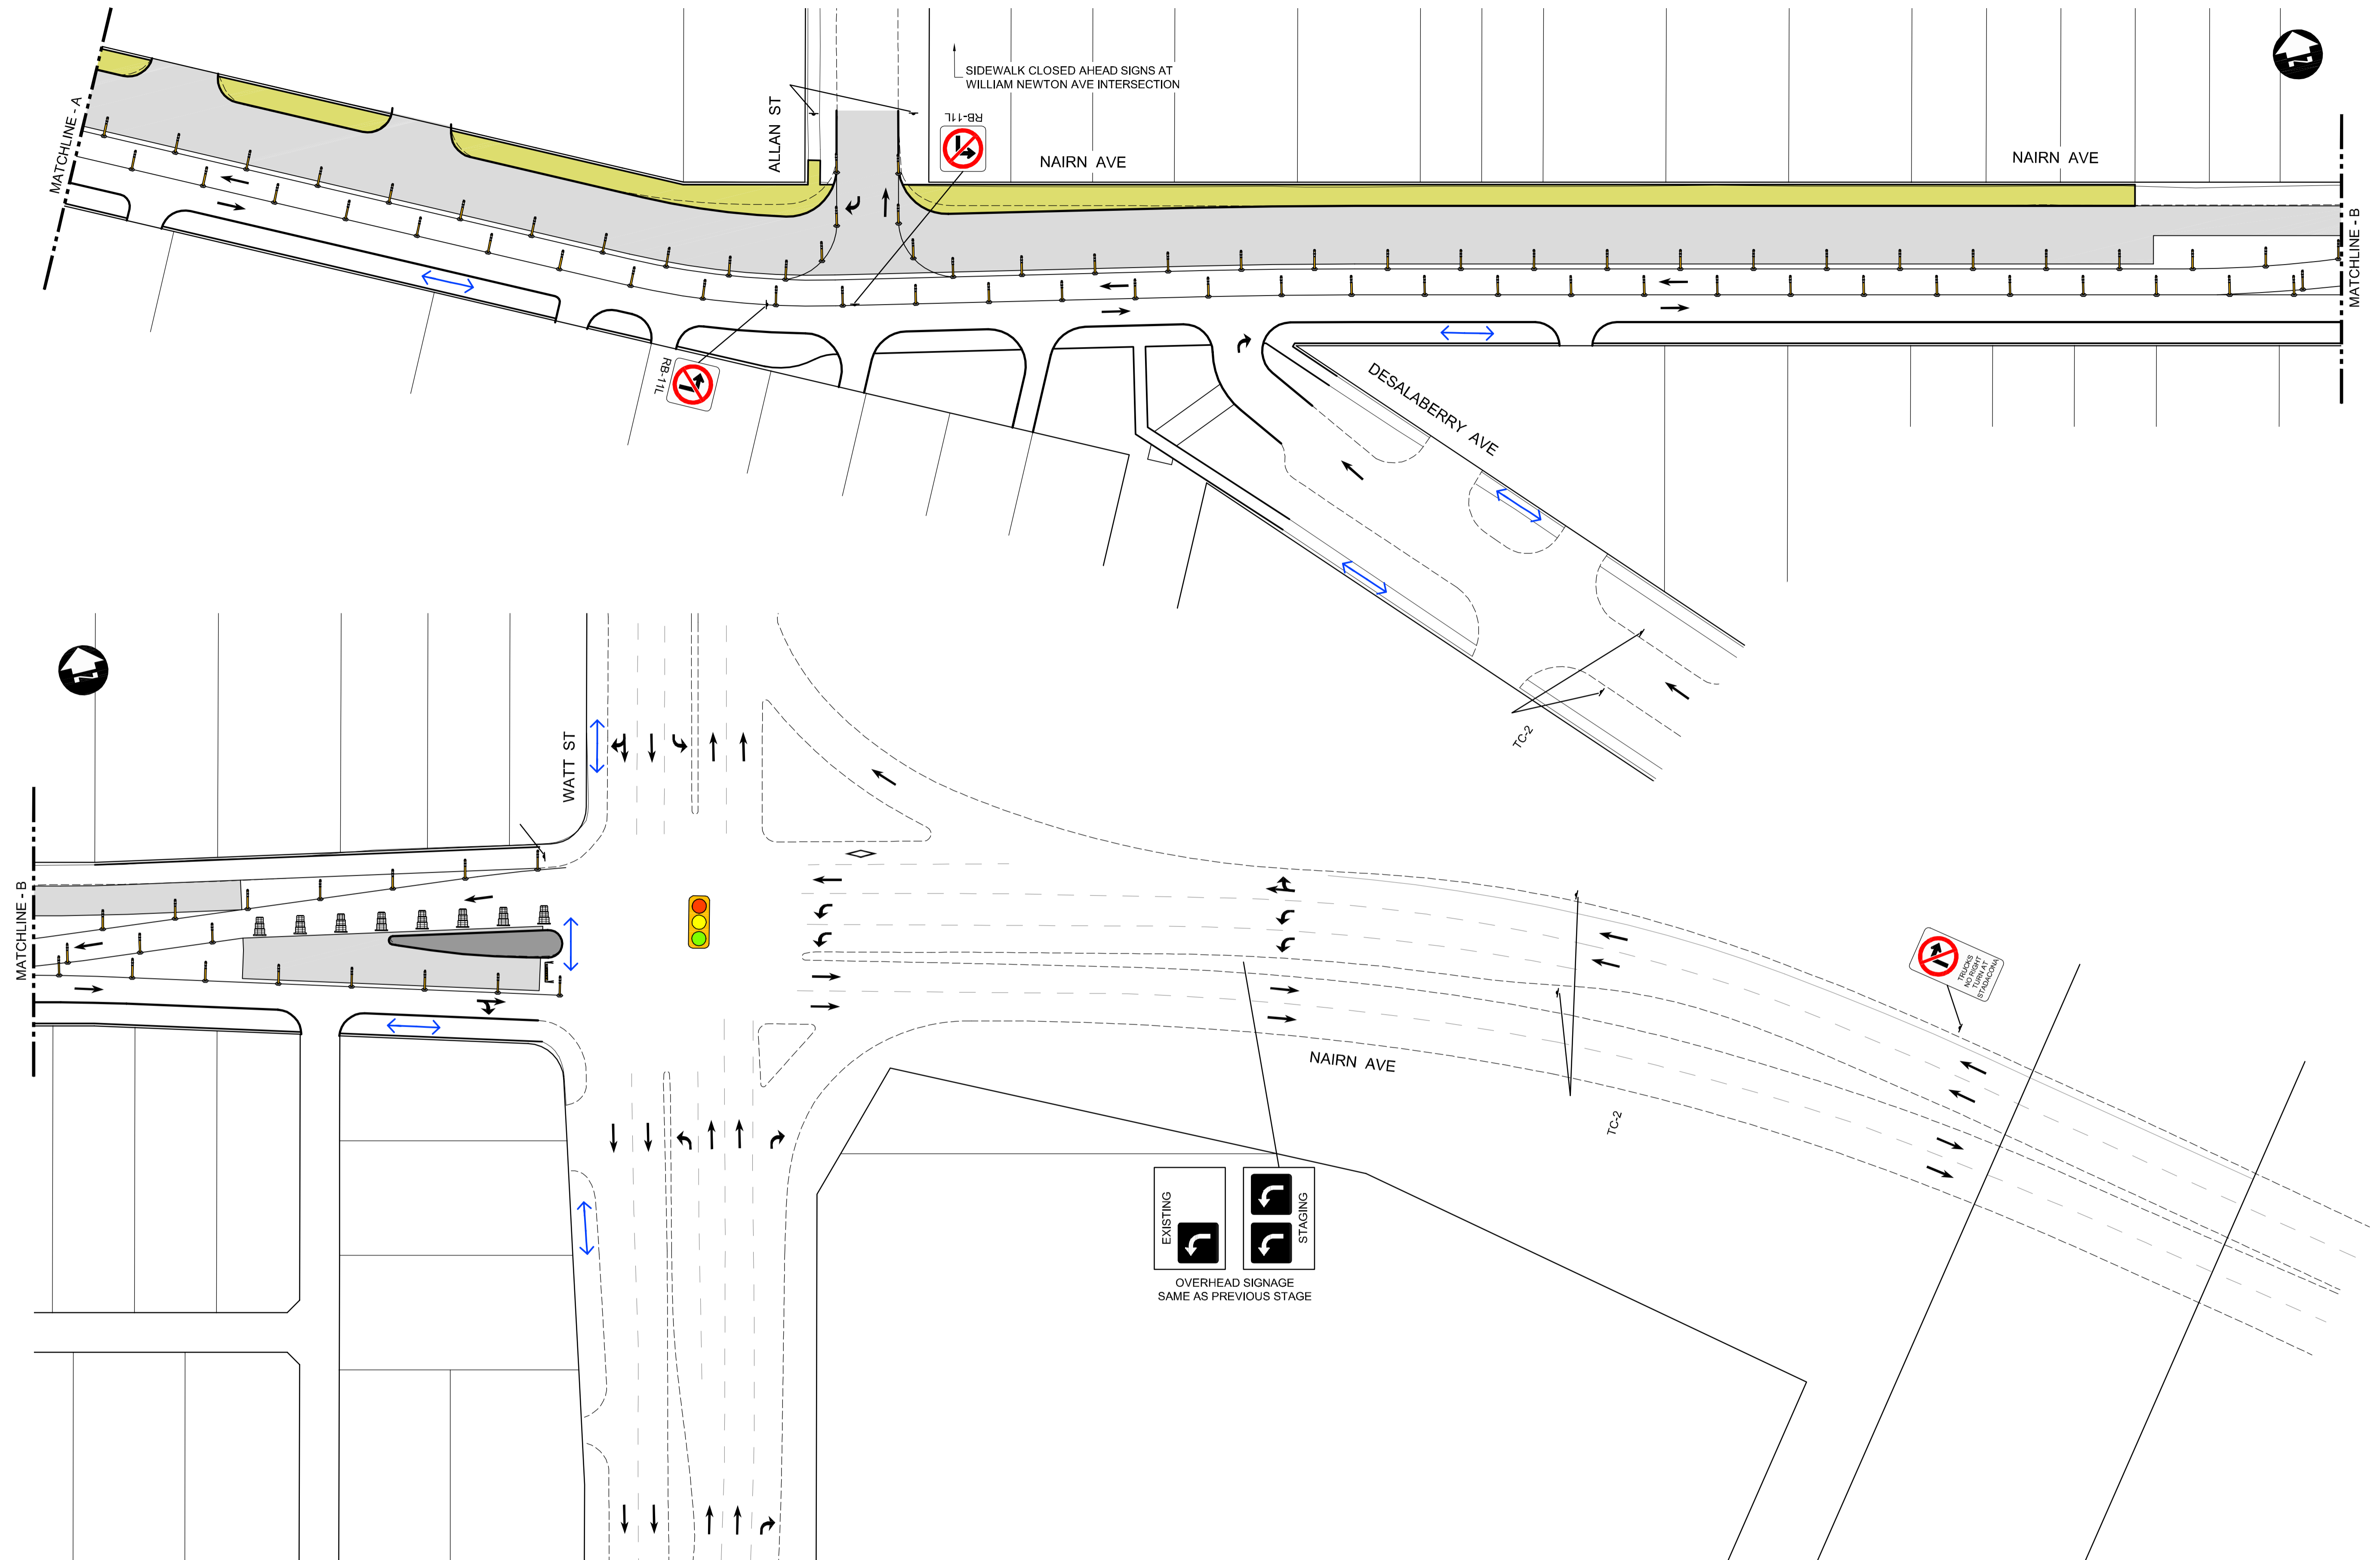- |  |                                     |  |  |
|--|-------------------------------------|--|--|
|  | TEMPORARY ROADWAY CONSTRUCTION      |  | REFLECTORIZED LIGHT BARRICADE (TC-64A) |
|  | PERMANENT ROADWAY CONSTRUCTION      |  | VEHICULAR TRAFFIC                      |
|  | PERMANENT SIDEWALK/MUP CONSTRUCTION |  | PEDESTRIAN/CYCLIST TRAFFIC             |
|  | TALL CONE                           |  | SIGNALIZED INTERSECTION                |
|  | CHANNELIZATION BARREL (TC-63)       |  |  |


**NAIRN AVENUE RECONSTRUCTION - STAGE 2**



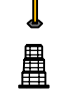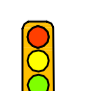


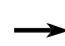


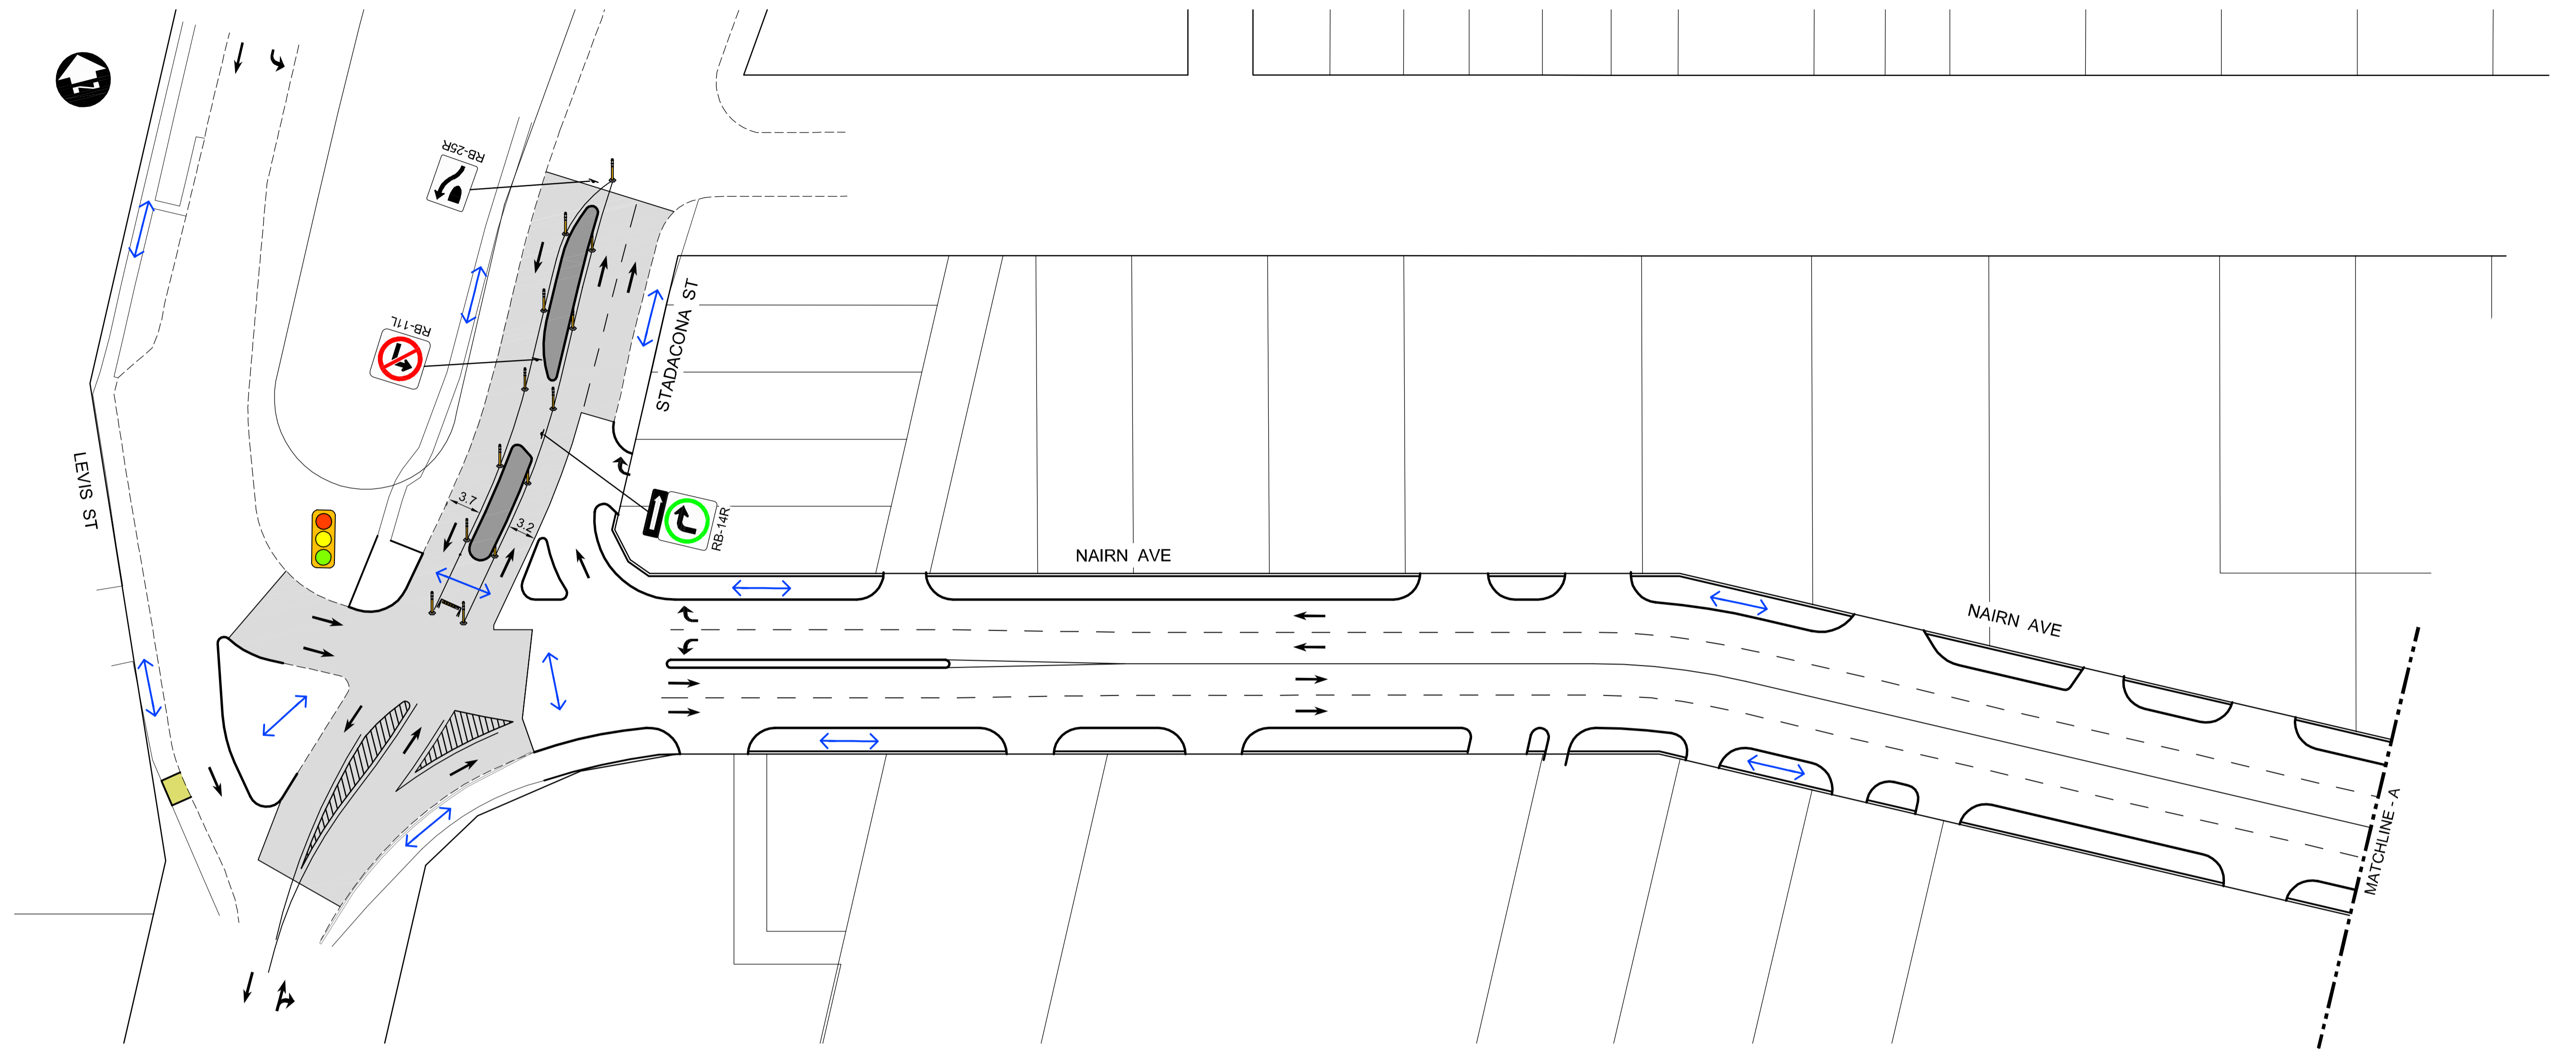


**LEGEND - CONSTRUCTION STAGING**

- |   |                                     |   |  |
|---|-------------------------------------|---|--|
|  | TEMPORARY ROADWAY CONSTRUCTION      |  | REFLECTORIZED LIGHT BARRICADE (TC-64A) |
|  | PERMANENT ROADWAY CONSTRUCTION      |  | VEHICULAR TRAFFIC                      |
|  | PERMANENT SIDEWALK/MUP CONSTRUCTION |  | PEDESTRIAN/CYCLIST TRAFFIC             |
|  | TALL CONE                           |  | SIGNALIZED INTERSECTION                |
|  | CHANNELIZATION BARREL (TC-63)       |   |  |


**NAIRN AVENUE RECONSTRUCTION - STAGE 2**



**LEGEND - CONSTRUCTION STAGING**

- |   |                                     |   |  |
|---|-------------------------------------|---|--|
|  | TEMPORARY ROADWAY CONSTRUCTION      |  | REFLECTORIZED LIGHT BARRICADE (TC-64A) |
|  | PERMANENT ROADWAY CONSTRUCTION      |  | VEHICULAR TRAFFIC                      |
|  | PERMANENT SIDEWALK/MUP CONSTRUCTION |  | PEDESTRIAN/CYCLIST TRAFFIC             |
|  | TALL CONE                           |  | SIGNALIZED INTERSECTION                |
|  | CHANNELIZATION BARREL (TC-63)       |   |  |

**NAIRN AVENUE RECONSTRUCTION - STAGE 3**

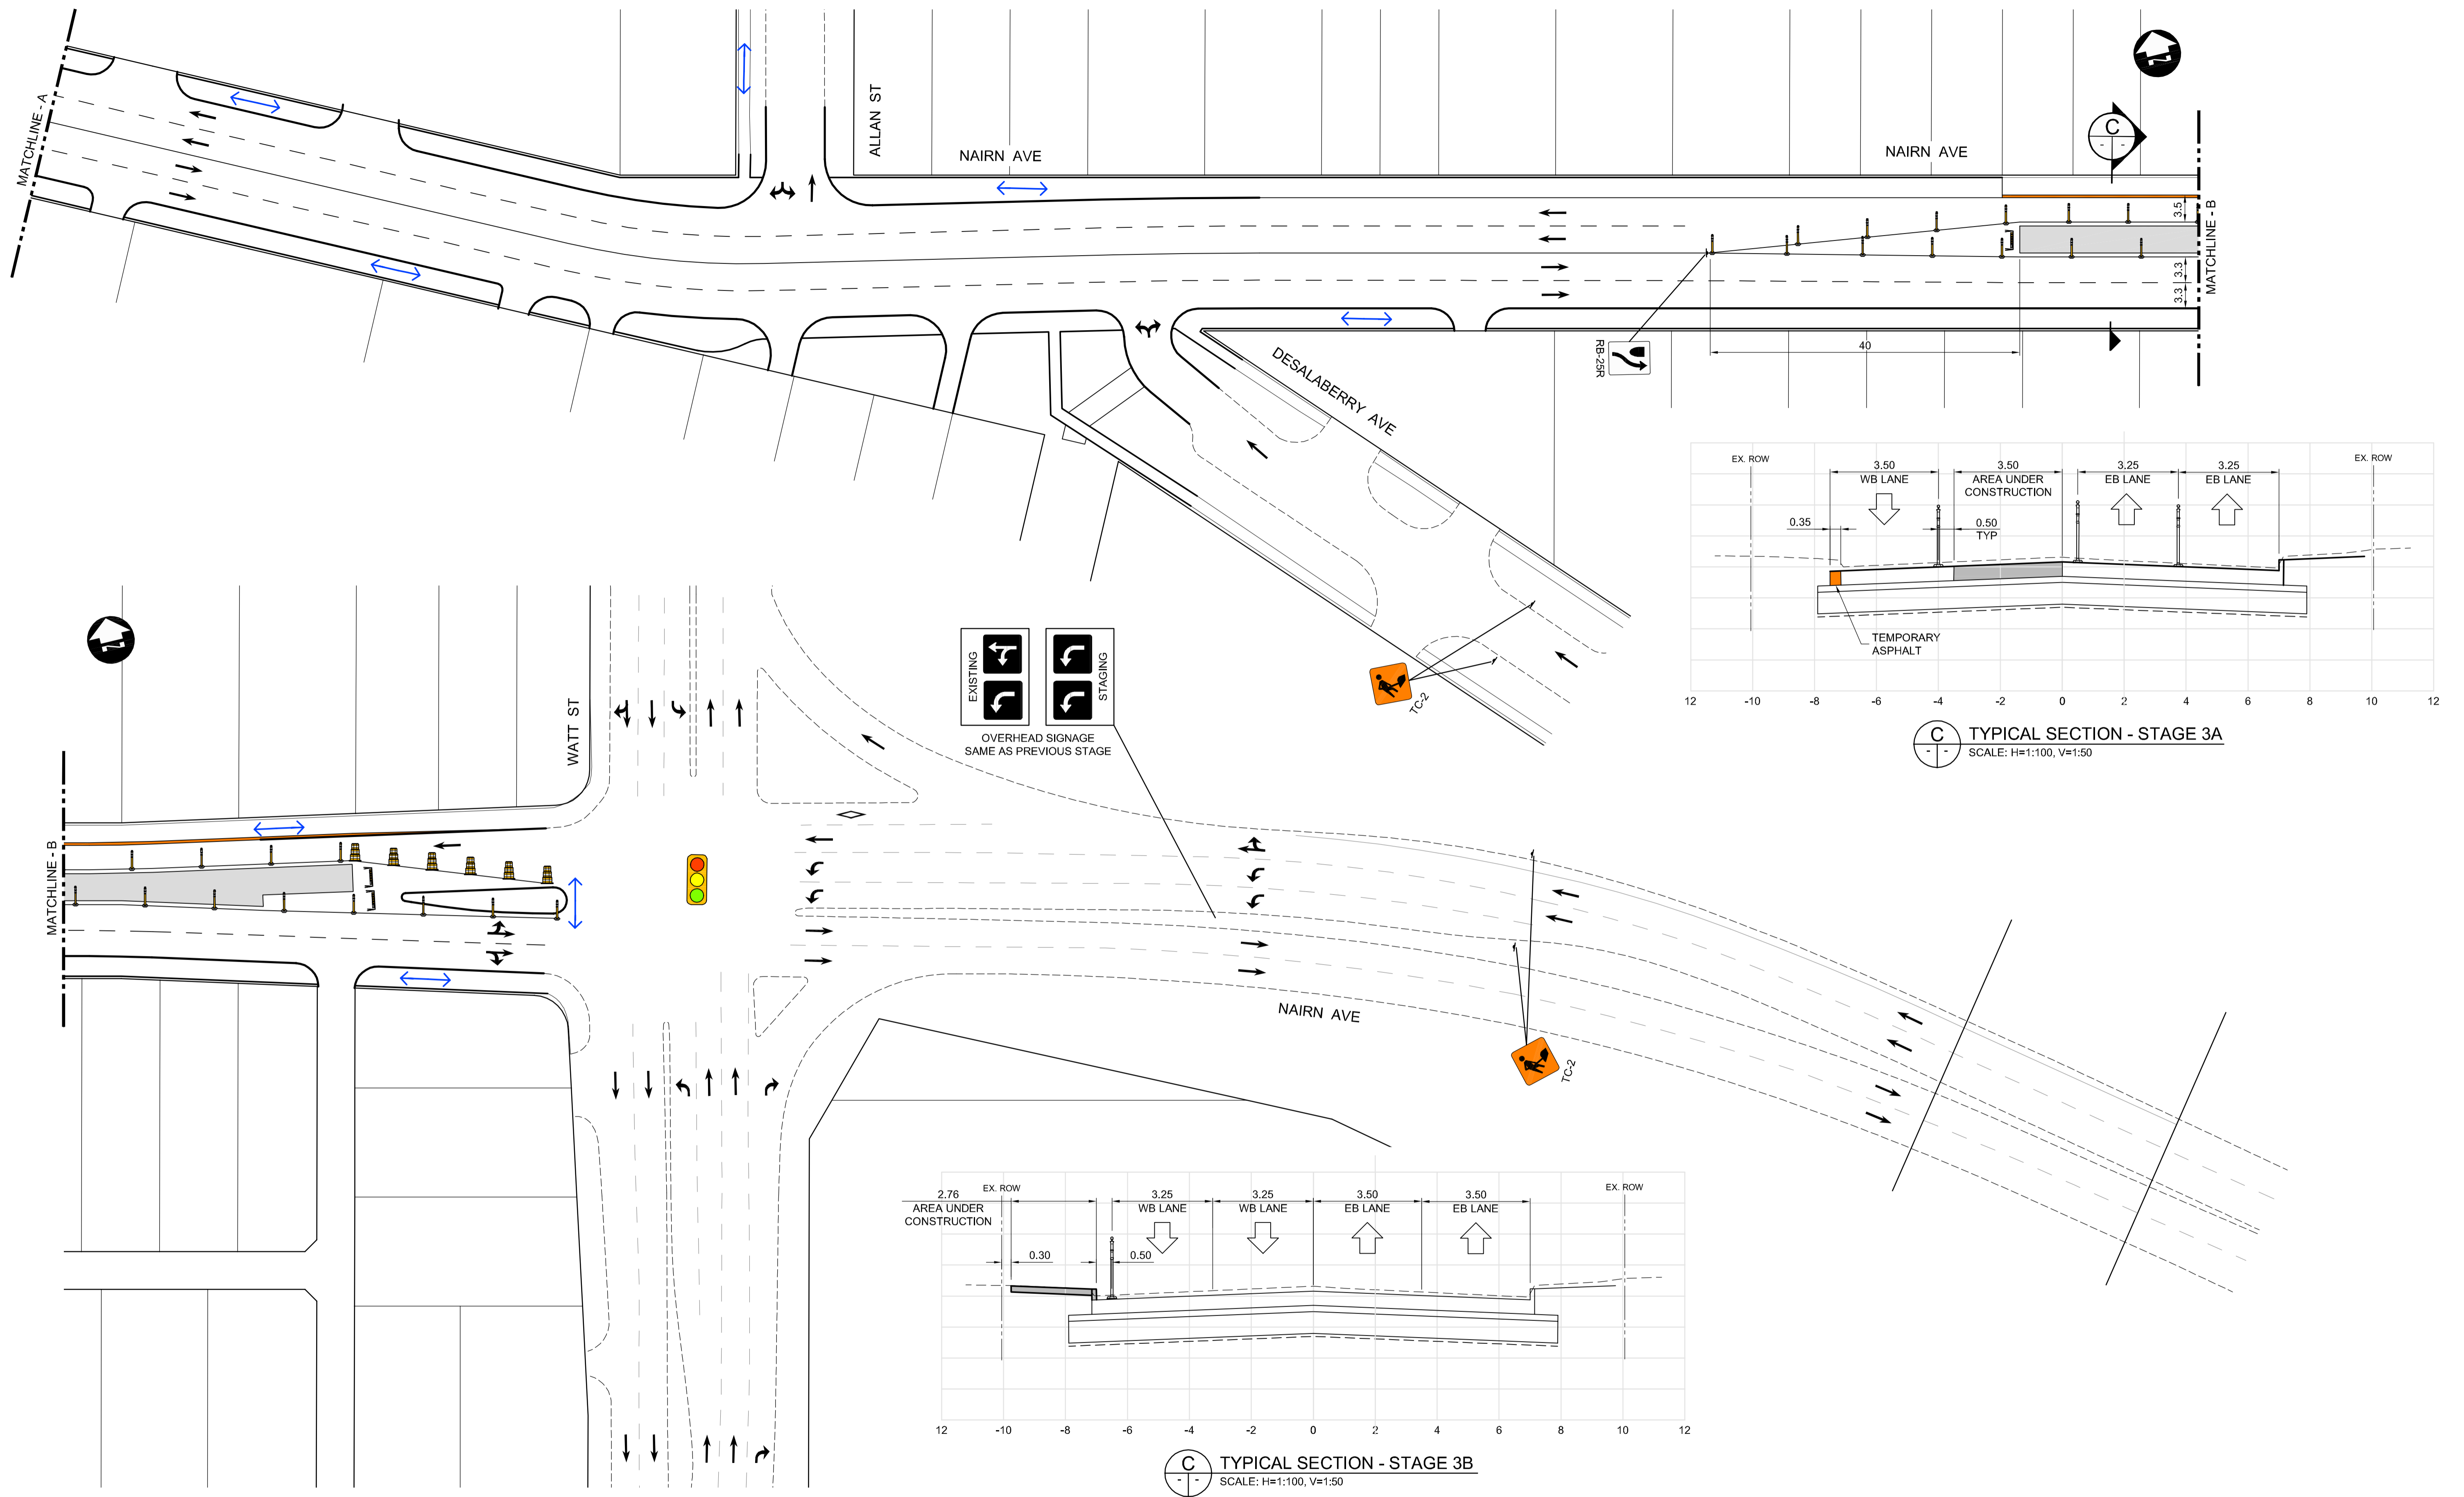

**LEGEND - CONSTRUCTION STAGING**

- |  |                                     |  |  |
|--|-------------------------------------|--|--|
|  | TEMPORARY ROADWAY CONSTRUCTION      |  | REFLECTORIZED LIGHT BARRICADE (TC-64A) |
|  | PERMANENT ROADWAY CONSTRUCTION      |  | VEHICULAR TRAFFIC                      |
|  | PERMANENT SIDEWALK/MUP CONSTRUCTION |  | PEDESTRIAN/CYCLIST TRAFFIC             |
|  | TALL CONE                           |  | SIGNALIZED INTERSECTION                |
|  | CHANNELIZATION BARREL (TC-63)       |  |  |

**NAIRN AVENUE RECONSTRUCTION - STAGE 3**