
FUNCTIONAL DESIGN OF THE CHIEF PEGUIS TRAIL EXTENSION WEST FROM MAIN STREET TO BROOKSIDE BOULEVARD

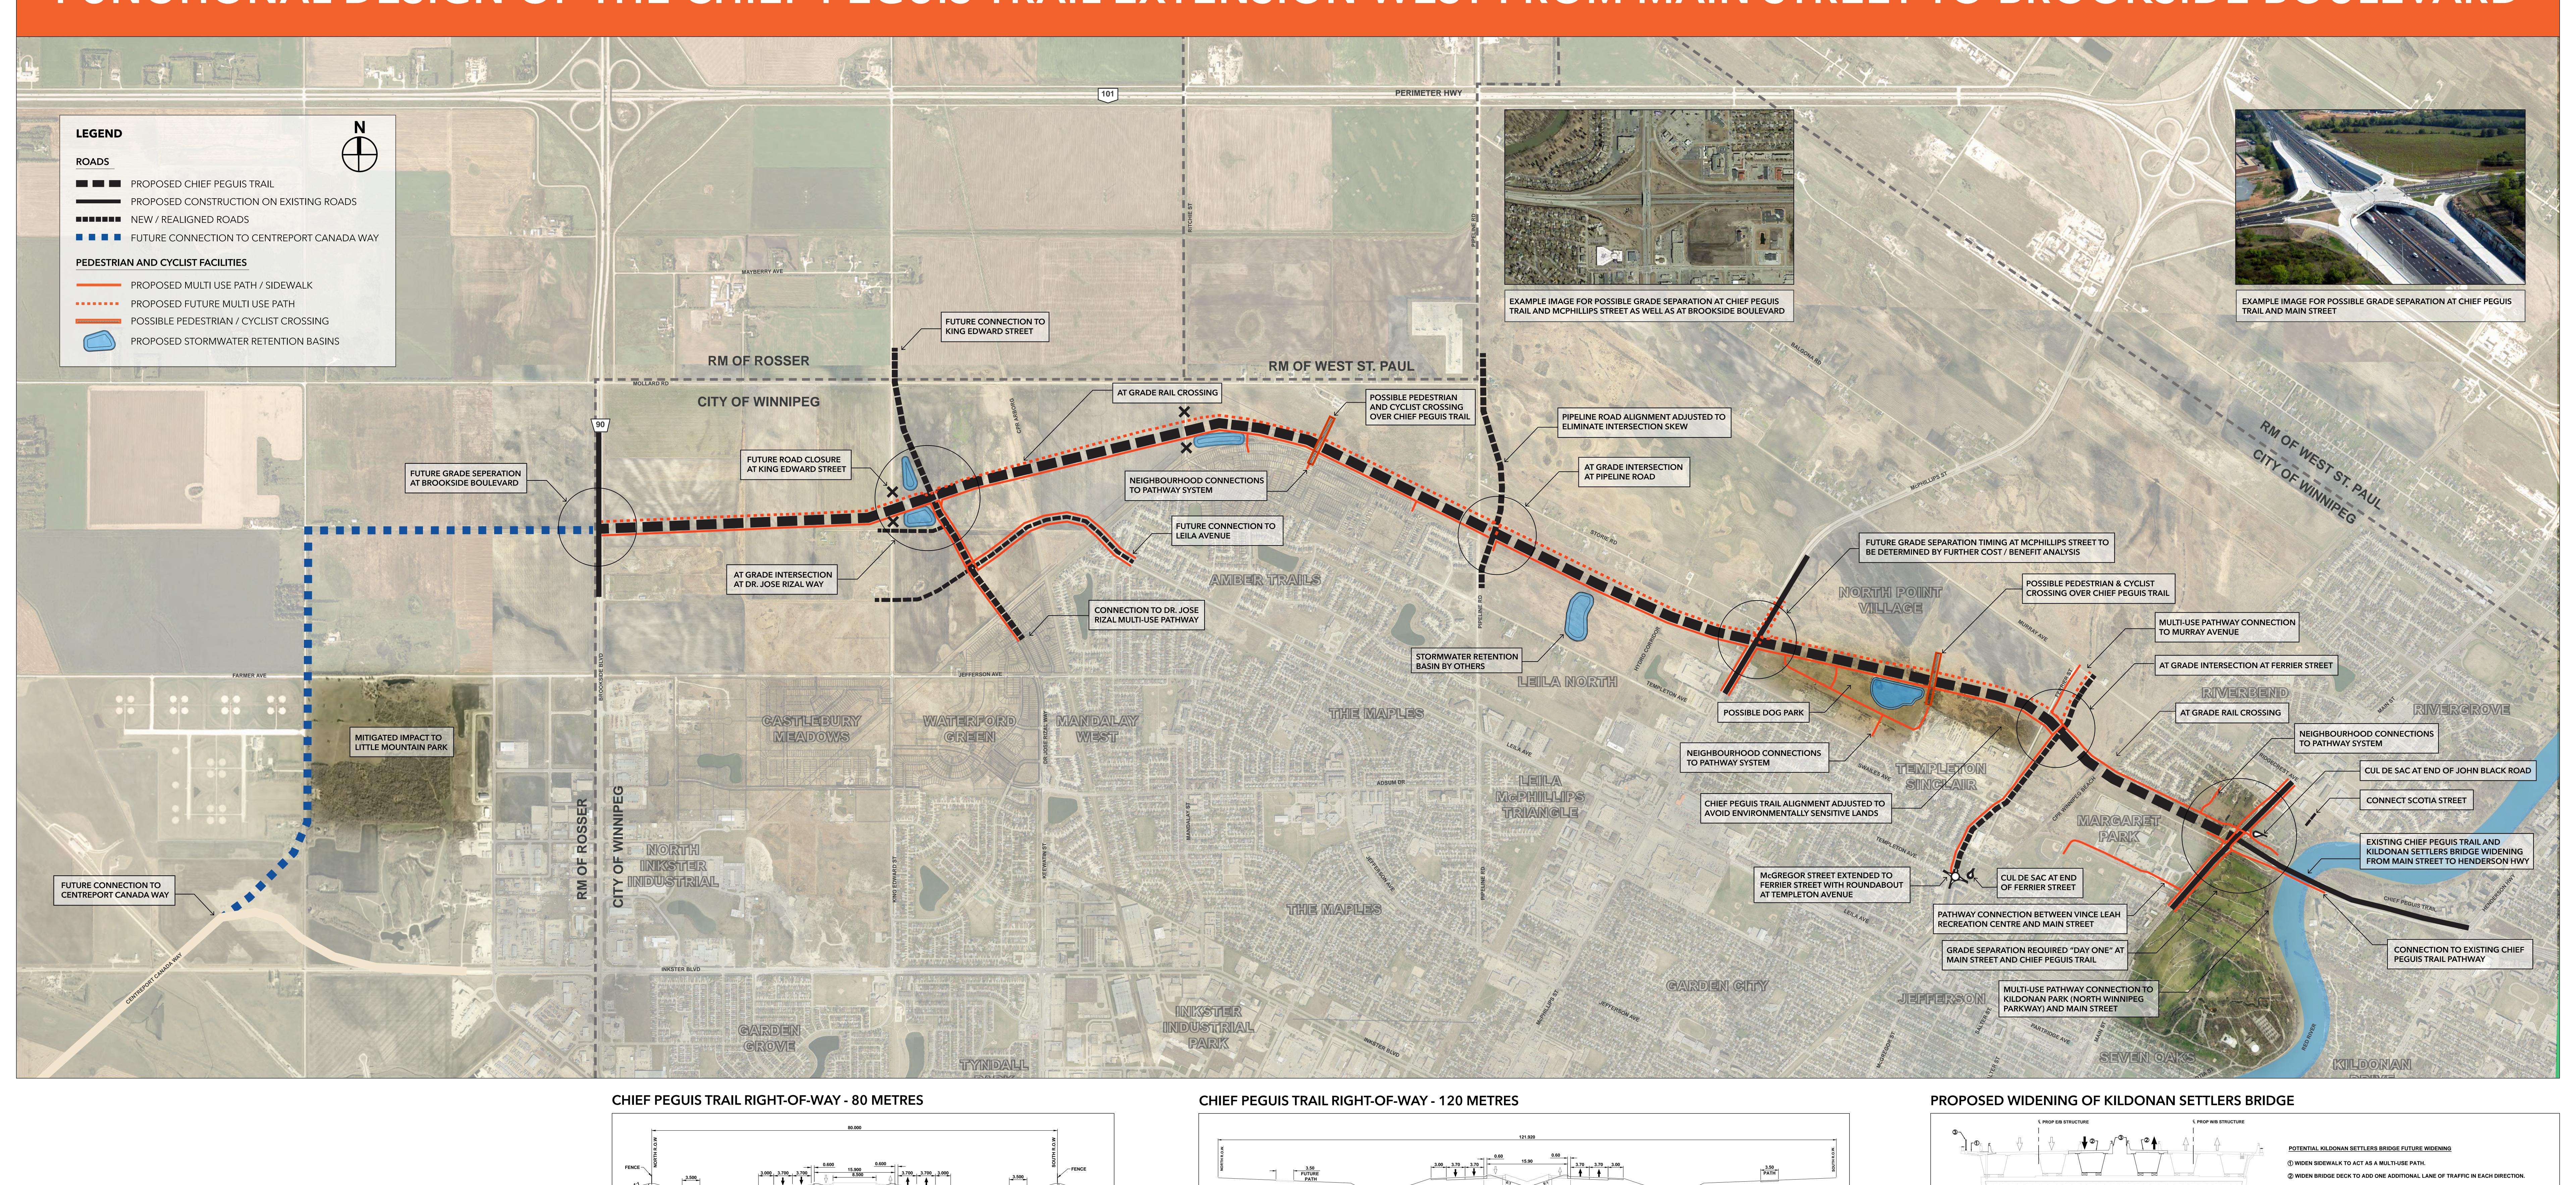

MAIN STREET TO FERRIER STREET

FUTURE WIDENING INTO MEDIAN

MCPHILLIPS STREET TO BROOKSIDE BLVD

FUTURE WIDENING

TALLER RAILING AS REQUIRED TO ACCOMMODATE CYCLISTS.