


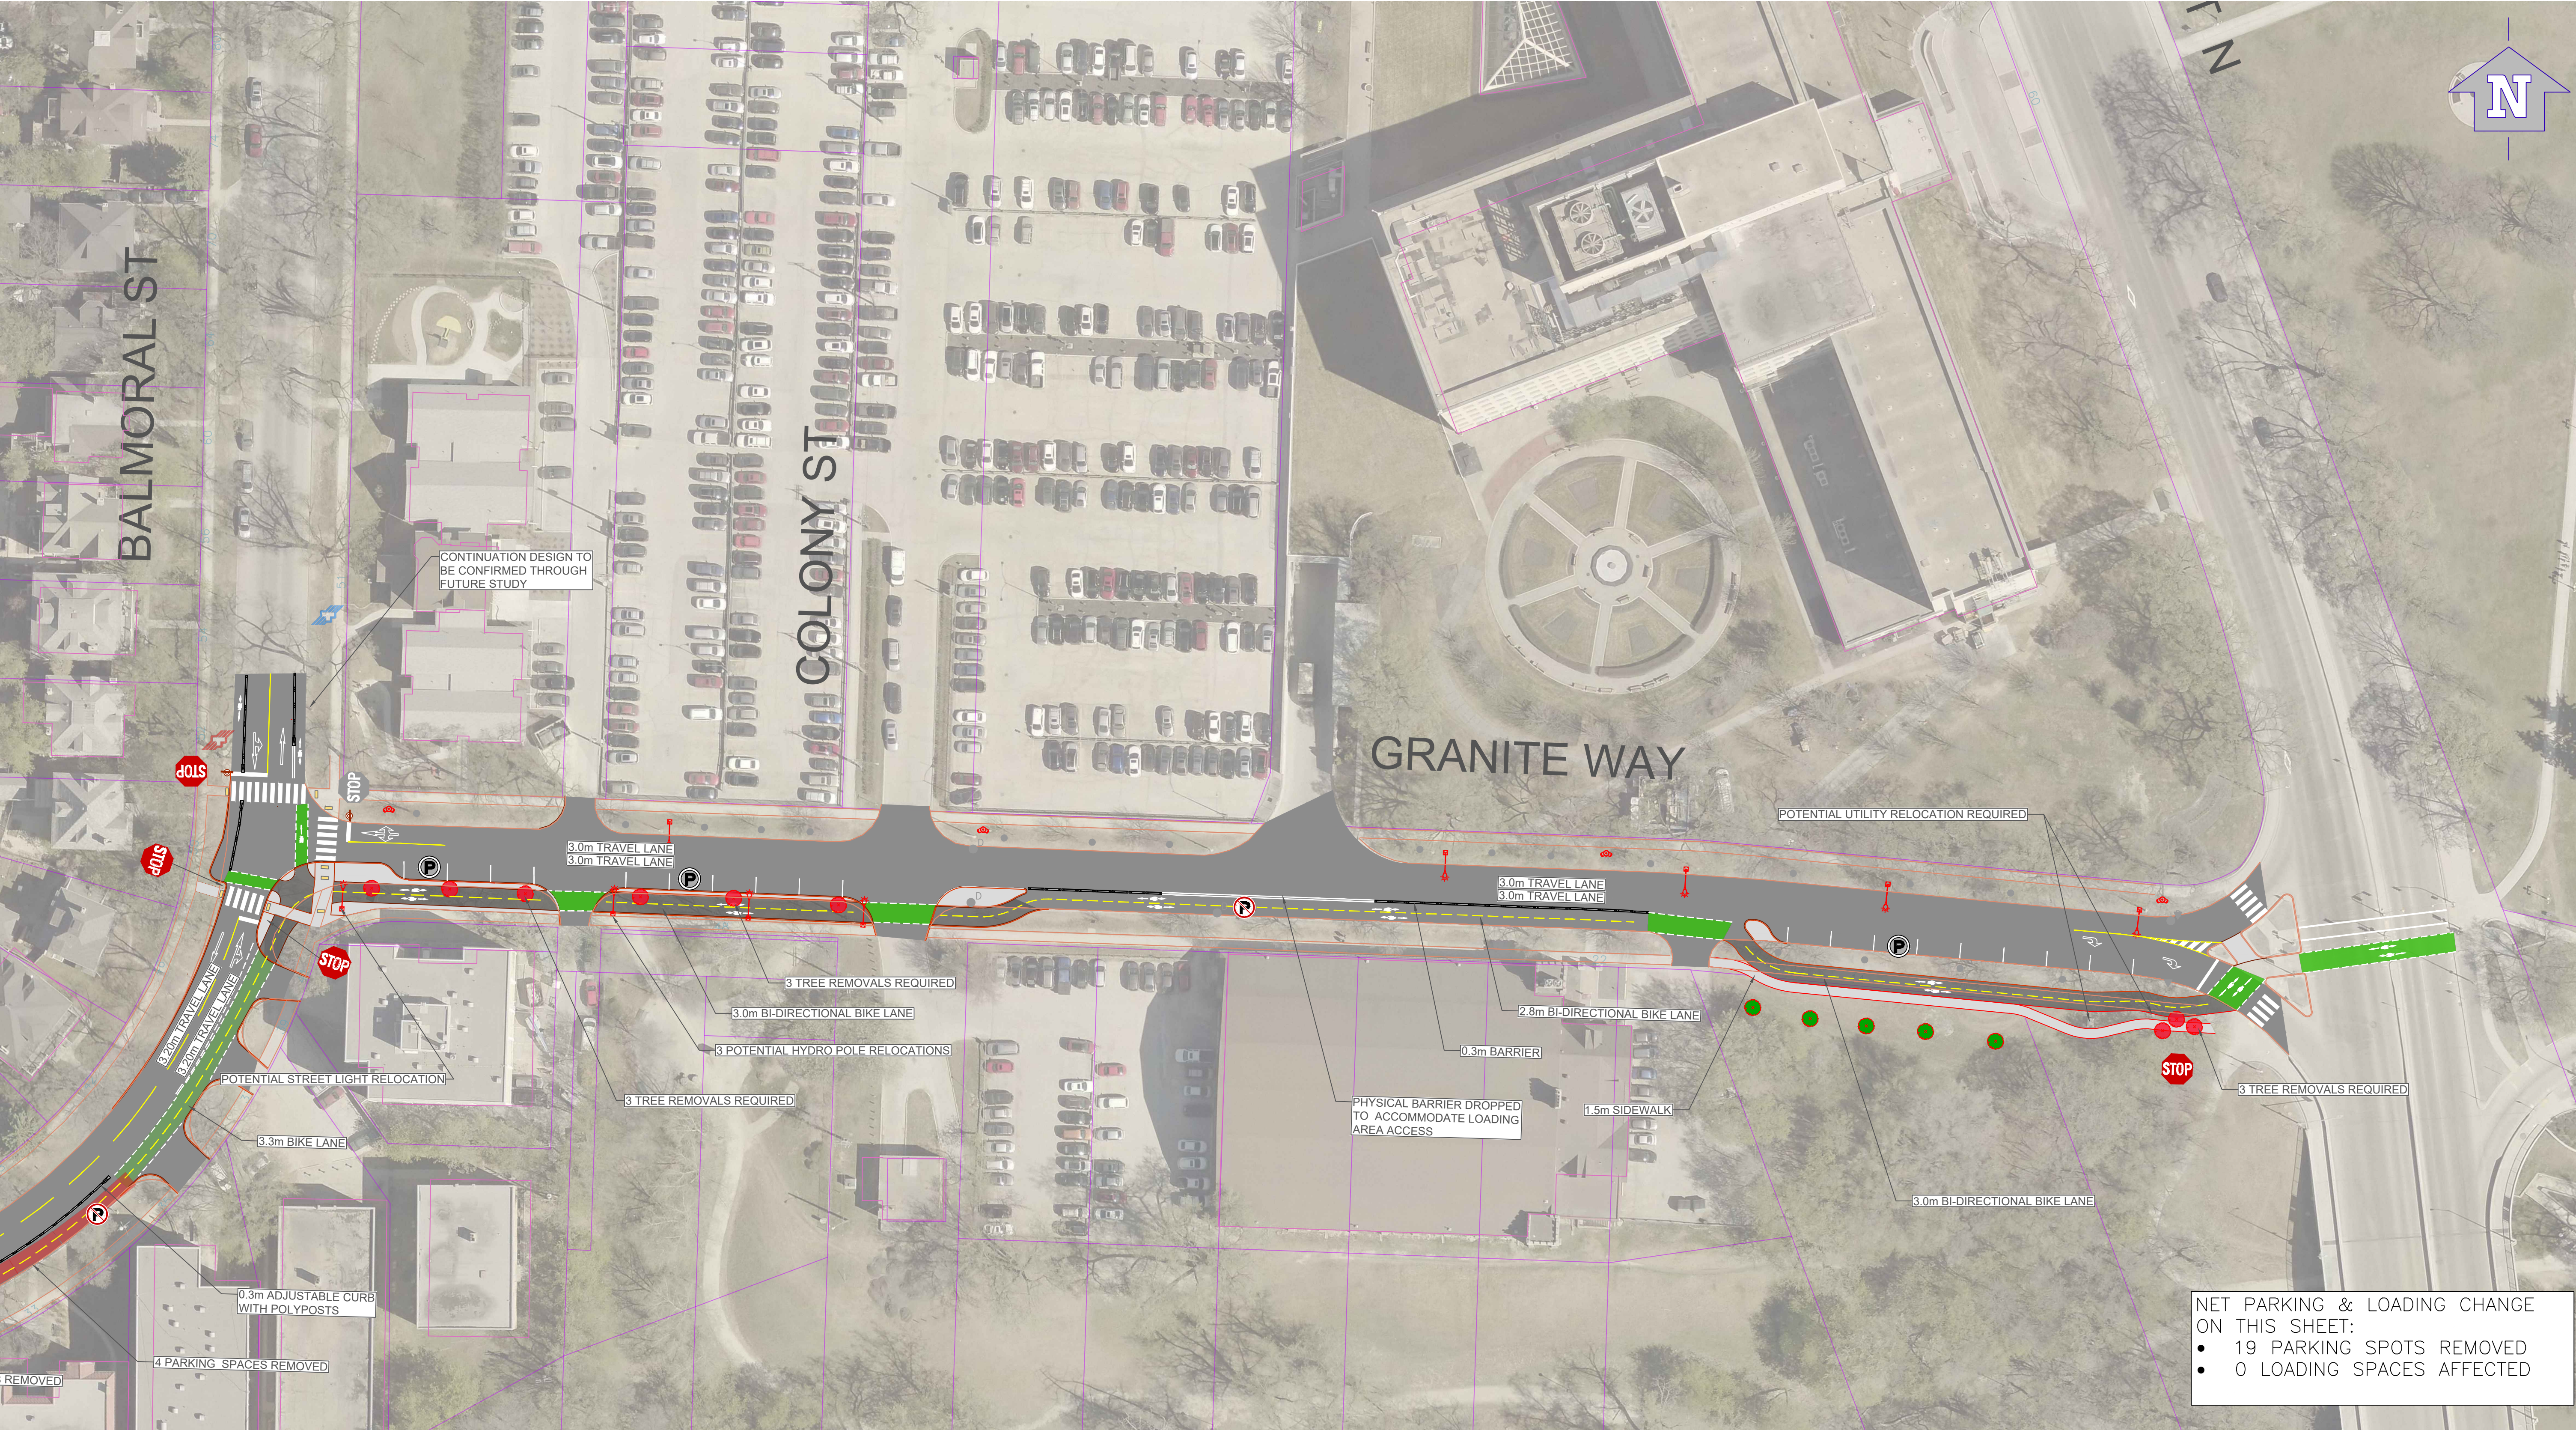

EXISTING BUS STOP

REMOVE EXISTING BUS STOP

PARKING ZONE REMOVAL

PARKING ZONE ADDITION

PARKING MAINTAINED

LOADING ZONE REMOVAL

LOADING ZONE ADDITION

PROPOSED STOP SIGN

EXISTING STOP SIGN

NEW TREE

TREE REMOVAL AND RELOCATION

TIMBER POLE

GREEN BIKE LANE PAINT

Client/Project

City of Winnipeg
Wolseley to Downtown WalkBike Project

Scale

1:500

Revision Date

2020-06-12

Figure

11

3354.0014.01

Title

C10
PLAN